



SOUTH ELEVATION

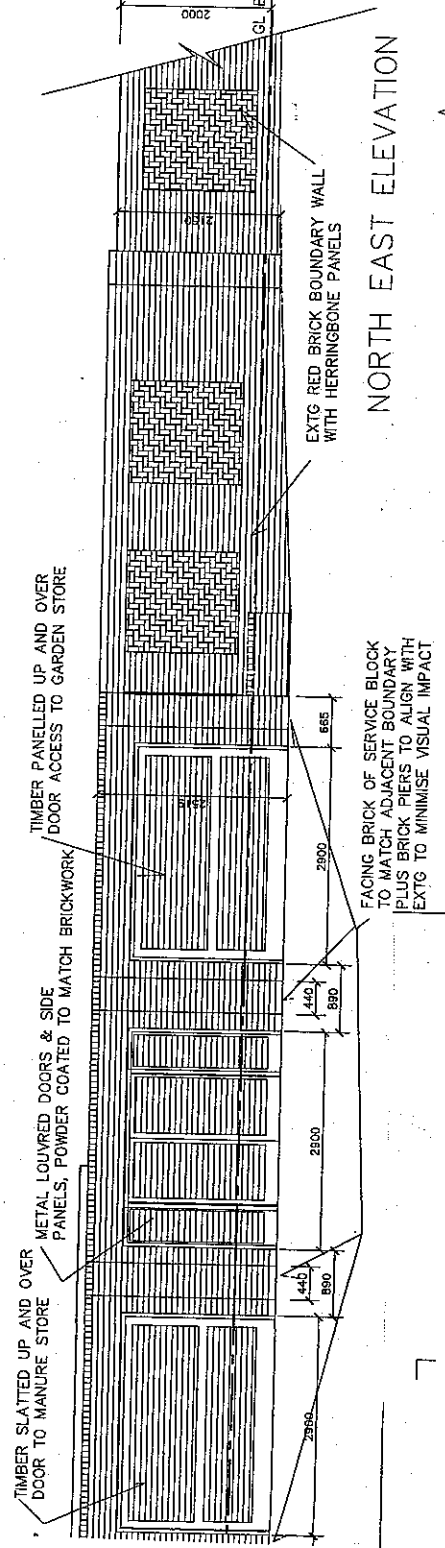

NORTH EAST ELEVATION

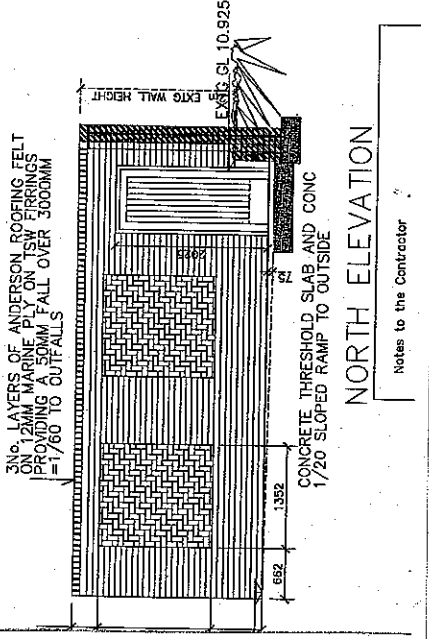

NORTH ELEVATION

Notes to the Contractor



Jane E Meek BSc(Hons) DipTP MRTPI
 Director of Development and Regeneration
 Chorley Borough Council

Reproduced from the Ordnance Survey mapping with the permission of the Controller of Her Majesty's Stationery Office, Crown Copyright. Unauthorised reproduction infringes Crown Copyright and may lead to prosecution or civil proceedings. Chorley B.C. 100018509

Application No.
 06/01080/FUL

Grid Ref: 357234
 N: 423784

Scale:

B.7