


CHORLEY COUNCIL	
DEVELOPMENT CONTROL	
REC'D	- 5 FEB 2014
FILE	
DATE	
ATTEN OF	
COPIES TO	

14/00132 / Full
DC PLAN

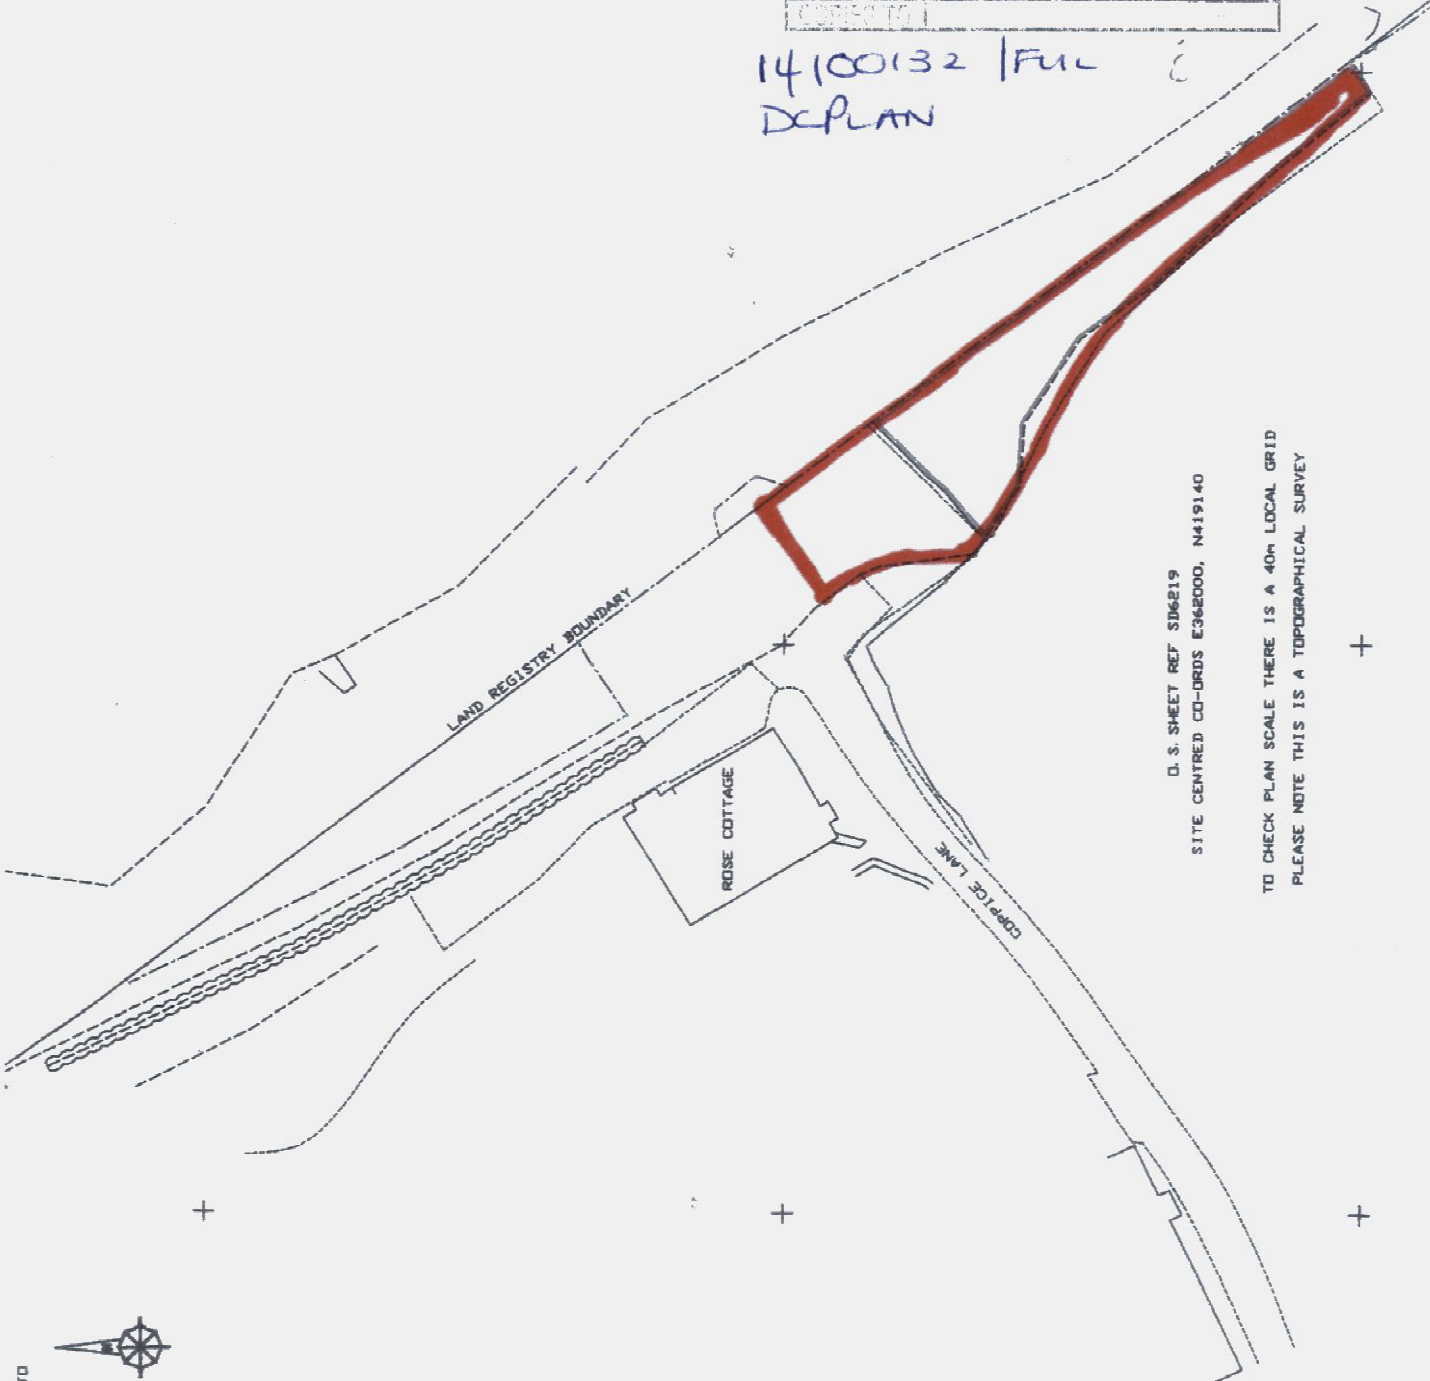

D. S. SHEET REF SD6219
SITE CENTRED CO-ORDS E368000, N419140

TO CHECK PLAN SCALE THERE IS A 40m LOCAL GRID
PLEASE NOTE THIS IS A TOPOGRAPHICAL SURVEY

PLAN REFERRED TO

MR DAVID LOMAS
ROSE COTTAGE
COPPIC LANE
WHITE COPPICE
CHARLESWIRE
PR6 9DB
APRIL 2013
SCALE 1/500

CHRIS HEATON SURVEYS
TEL 01257 271090
INFO@wemap.com