


Location Plan - Scale 1:1250 Pilling Lane, Chorley

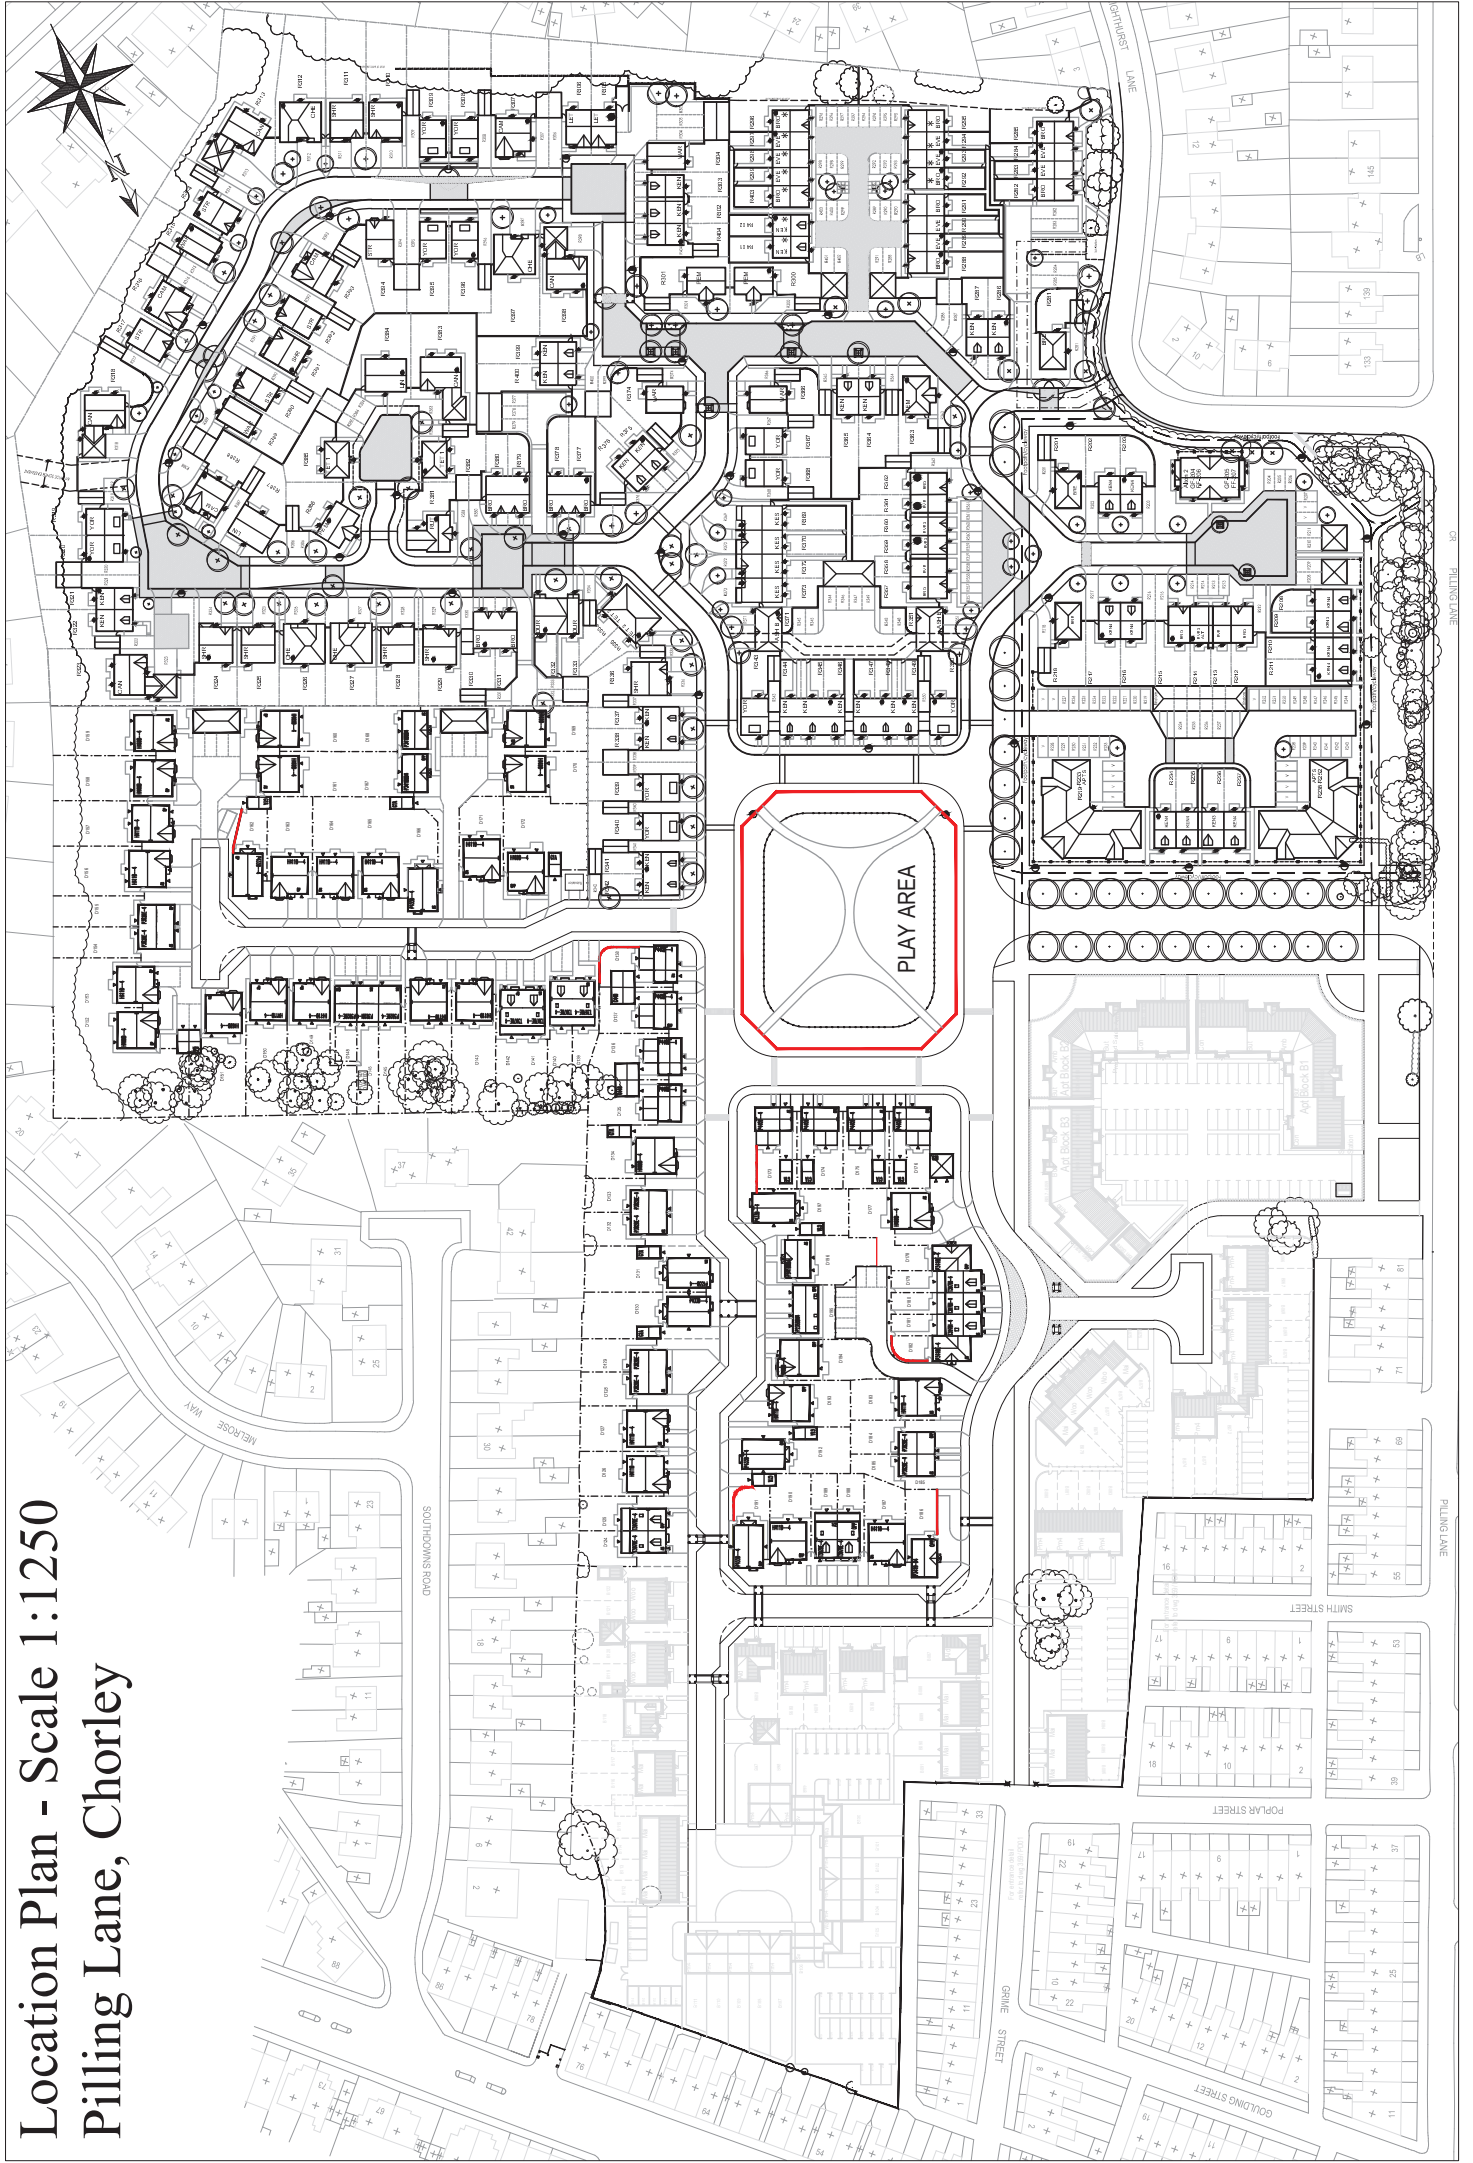

PILLING LANE
PILLING LANE
PILLING LANE