

LOCATION PLAN - 1:2500

SITE		MILL LANE, CHARNOCK RICHARD CHORLEY, PR7 5LQ	
PROJECT		NEW DETACHED HOUSE	
TITLE			
PLANS, STREET SCENE AND DETAILS			
SCALE	DATE	DRAWN	DRAWING NO.
1:200	Jan 14	RCR	CR/PL/2014/001
@ A3			


RT DESIGN
Architectural & Surveying Consultants



304 Valley Mill,
Cottonfields,
Egley, Bolton,
BL7 9DY

Tel : 01204 591411

FIGURED DIMENSIONS TO BE FOLLOWED IN PREFERENCE TO SCALED
DIMENSIONS TO BE CHECKED ON SITE.
IN THE EVENT OF AN EMERGENCY REFER TO RT DESIGN.
THIS DRAWING REMAINS THE COPYRIGHT OF RT DESIGN AND MAY NOT BE
COPIED IN WHOLE OR PART WITHOUT PRIOR WRITTEN CONSENT.

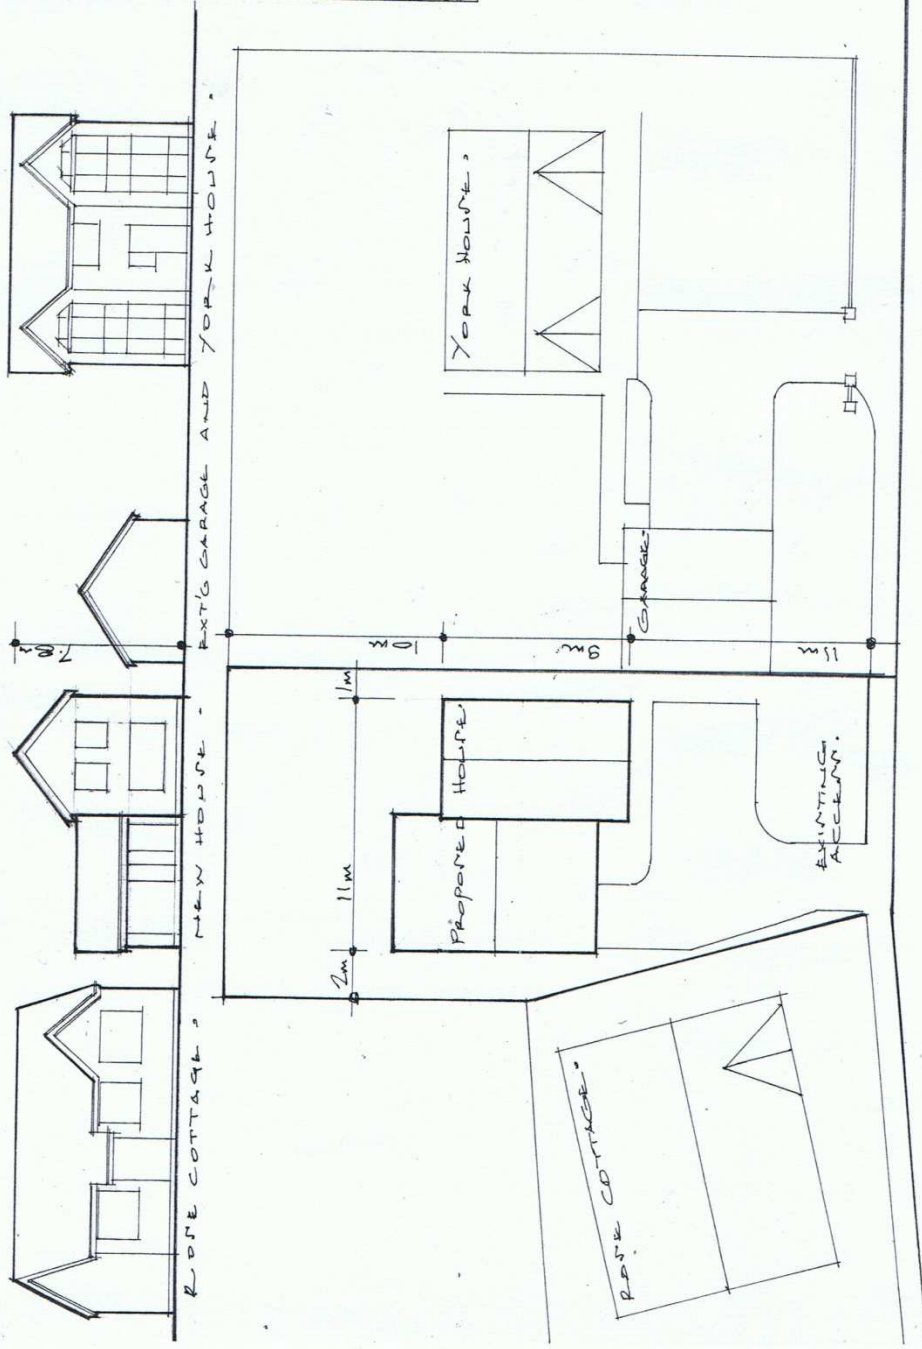

MILL LANE - STREET SCENE SHOWN ABOVE

SCALE 1:200 @ A3

