



Site Layout 1:500

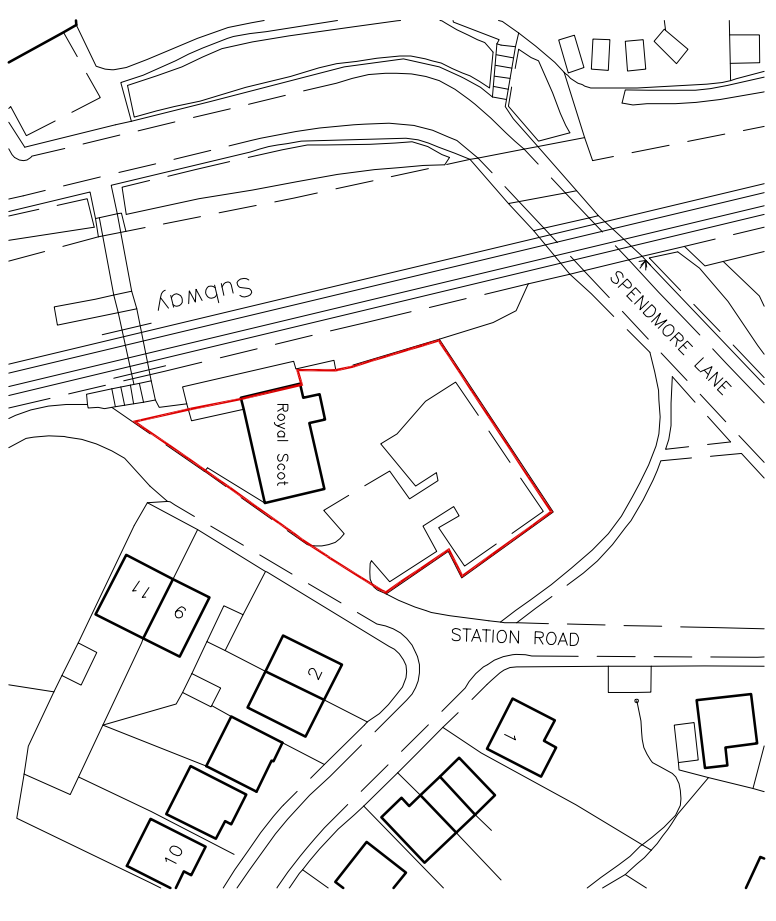

Location Plan 1:1250

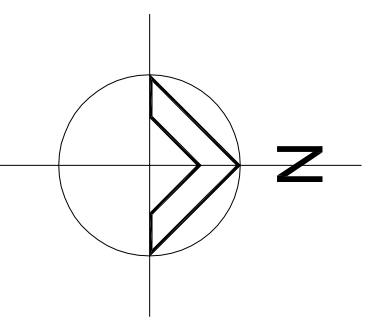

REVISIONS:

CLIENT J. B. Loughlin (Contractors) Ltd & Progress Housing Group			
PROJECT Proposed Social Housing Development at The Royal Scot P.H., Station Road, Coppull, PR7 4PZ			
DRAWING TITLE Existing Site & Location Plans.			
DATE 03/02/14	SCALE as shown @A3	DRAWN ASL	DRWG No. 13/107/L01
			REV

ARCHITECTURAL CONSULTANTS
 213 PRESTON ROAD
 WHITTLE-LE-WOODS
 CHORLEY
 LANCASHIRE
 PR8 7PS
 TEL: 01257 261565
 FAX: 01257 267224
 www.lmparchitects.co.uk

© Copyright Lawson Mangerton Practice Ltd.