



1 INDICATIVE MASSING OF THE GOLF CLUB HOUSE AND THE SENIOR ACADEMY / FIRST TEAM FACILITY  
REFER ALSO TO IMAGES IN D AND A STATEMENT


2

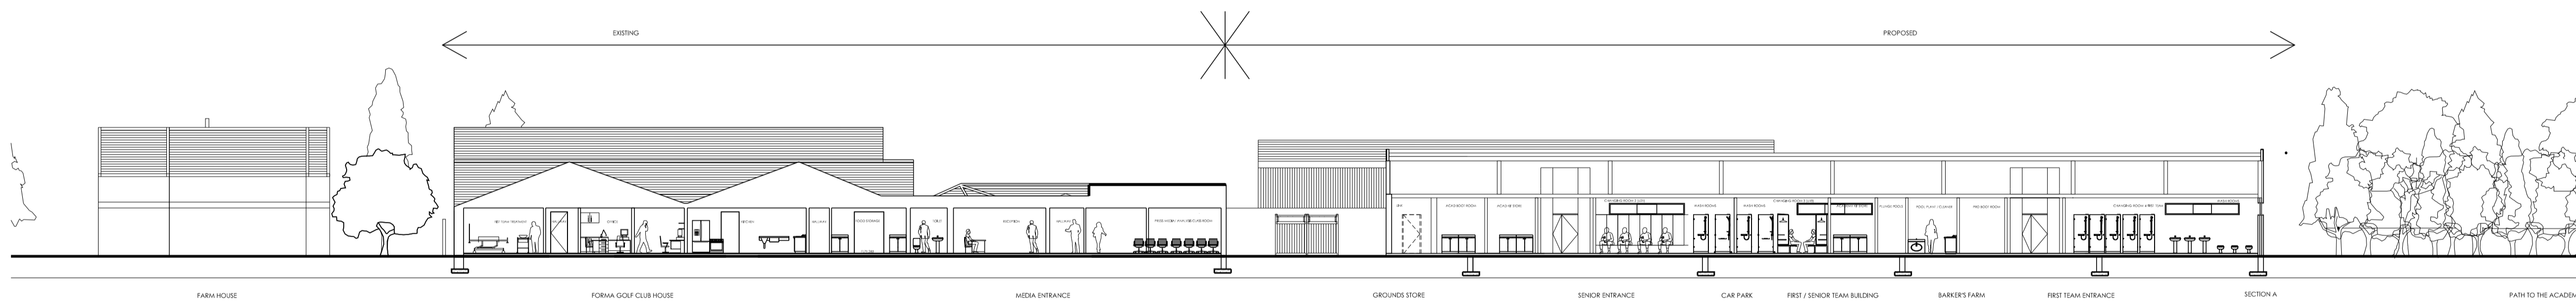

3 PROPOSED SECTION A : EXISTING GOLF CLUB HOUSE REFURBISHMENT AND PROPOSED SENIOR ACADEMY / FIRST TEAM FACILITY

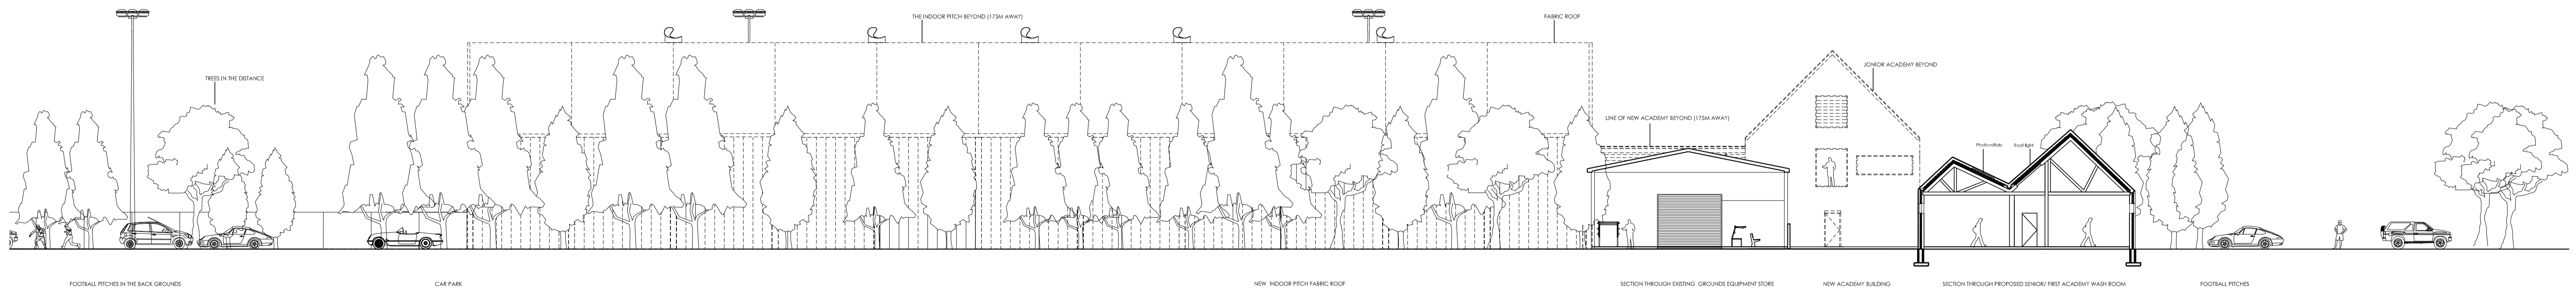

4 PROPOSED SECTION B : SENIOR ACADEMY / FIRST TEAM FACILITY

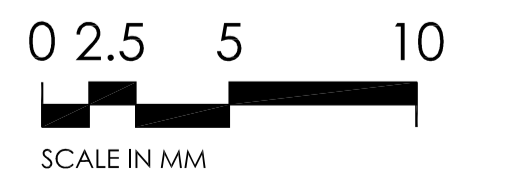

P2 05 06 2014 PLANNING APPLICATION ISSUE  
JH  
P1 24 04 2014 DESIGN TEAM FORMAL ISSUE  
JH

GOLF CLUB HOUSE REFURBISHMENT AND SENIOR ACADEMY/ FIRST TEAM FACILITY

project  
New Academy & Training Facility  
location  
Charnock Richard Lancashire

client  
Wigan Athletic FC

drawing title  
GOLF CLUB HOUSE REFURBISHMENT  
AND SENIOR ACADEMY- FIRST TEAM  
SECTIONS

scale @ A1  
1:200  
job number  
131516

rev date  
14/05/14  
drawing number  
AS-20-01-001

drawn  
RB  
revision  
P2

AFL Architects  
1st Floor, St George's House, 56 Peter Street  
Manchester, M2 3NQ  
t: 0161 236 6263 f: 0161 236 6484  
London Office t: +44 (0)20 7831 8877

