






PRECEDENT EXAMPLE SUNDERLAND AFC INDOOR PITCH @GOOGLE.COM

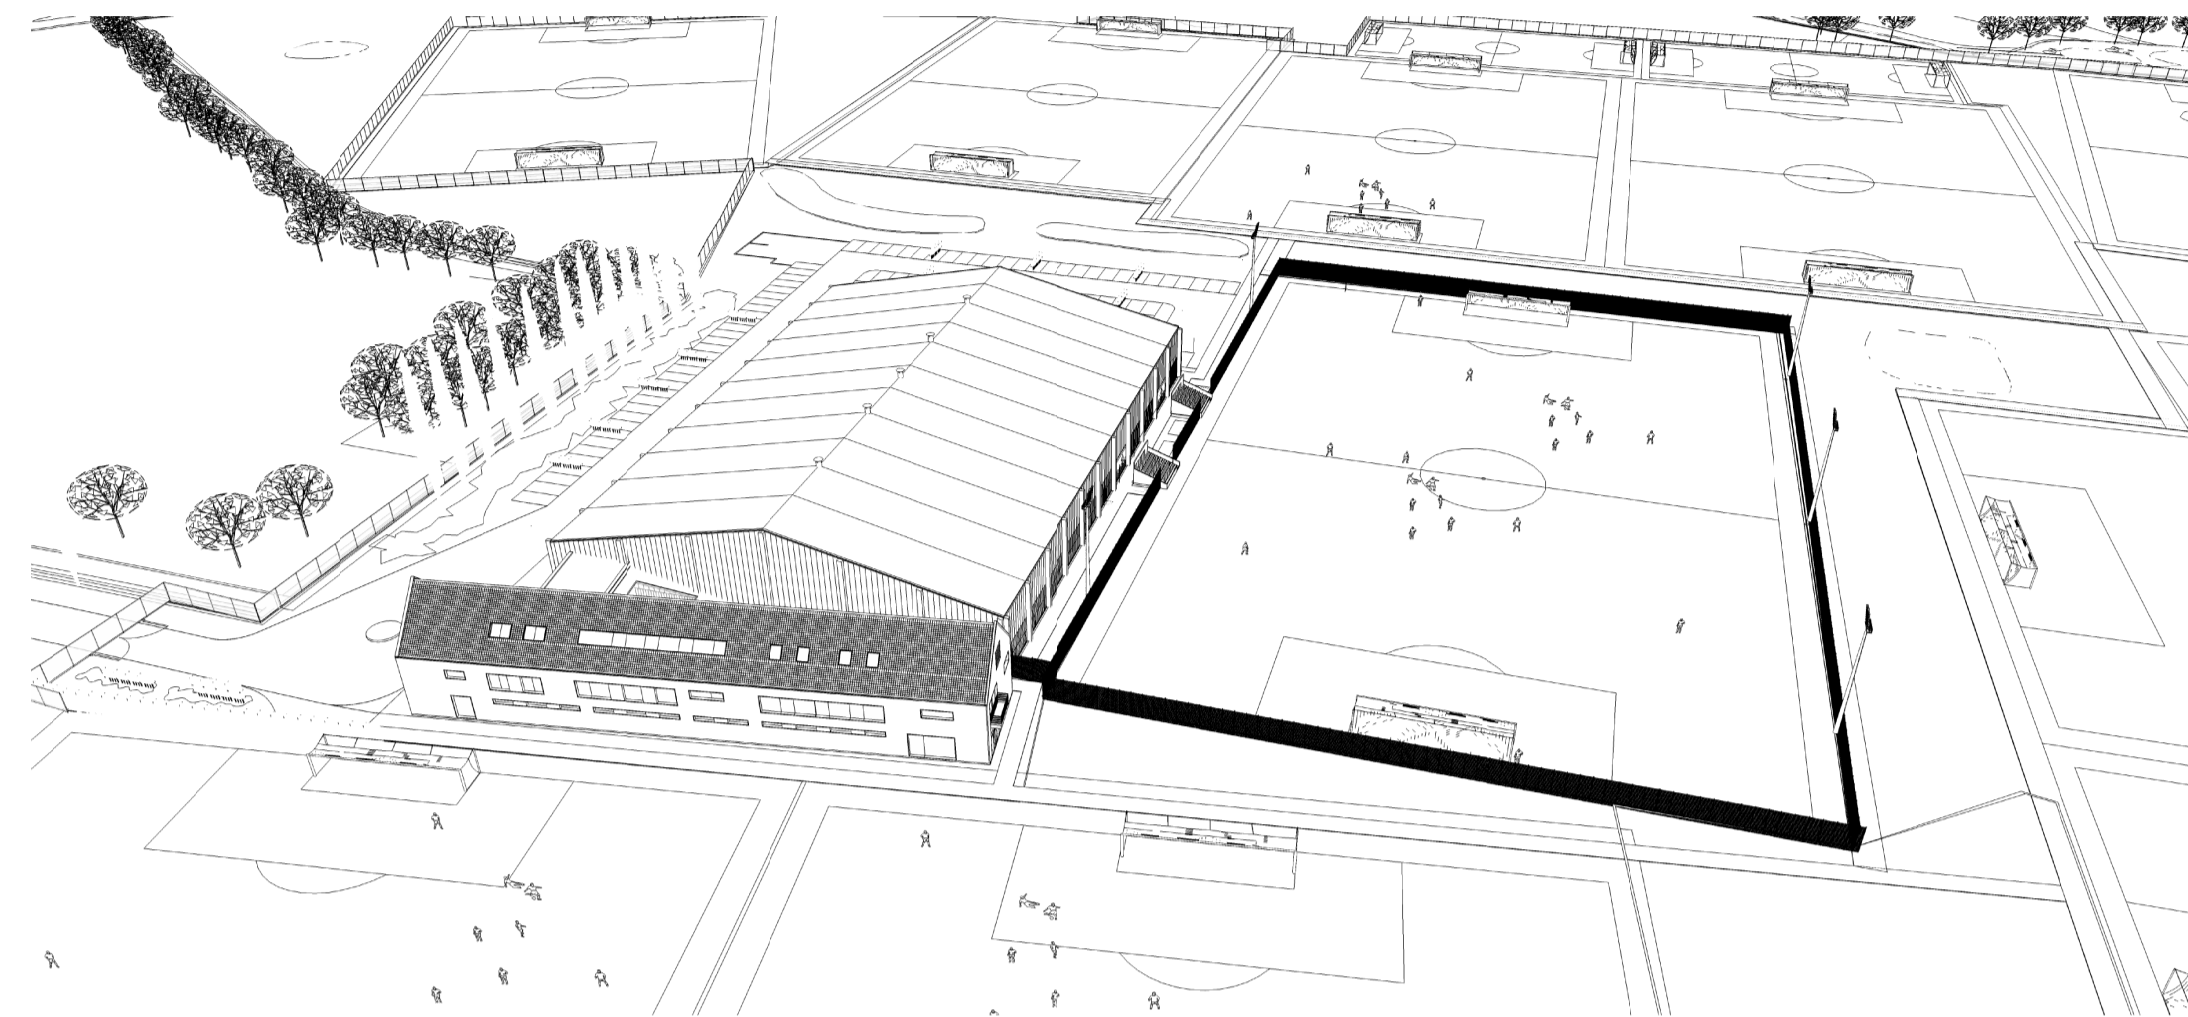

INDICATIVE MODEL / AERIAL VIEW SHOWING MASSING

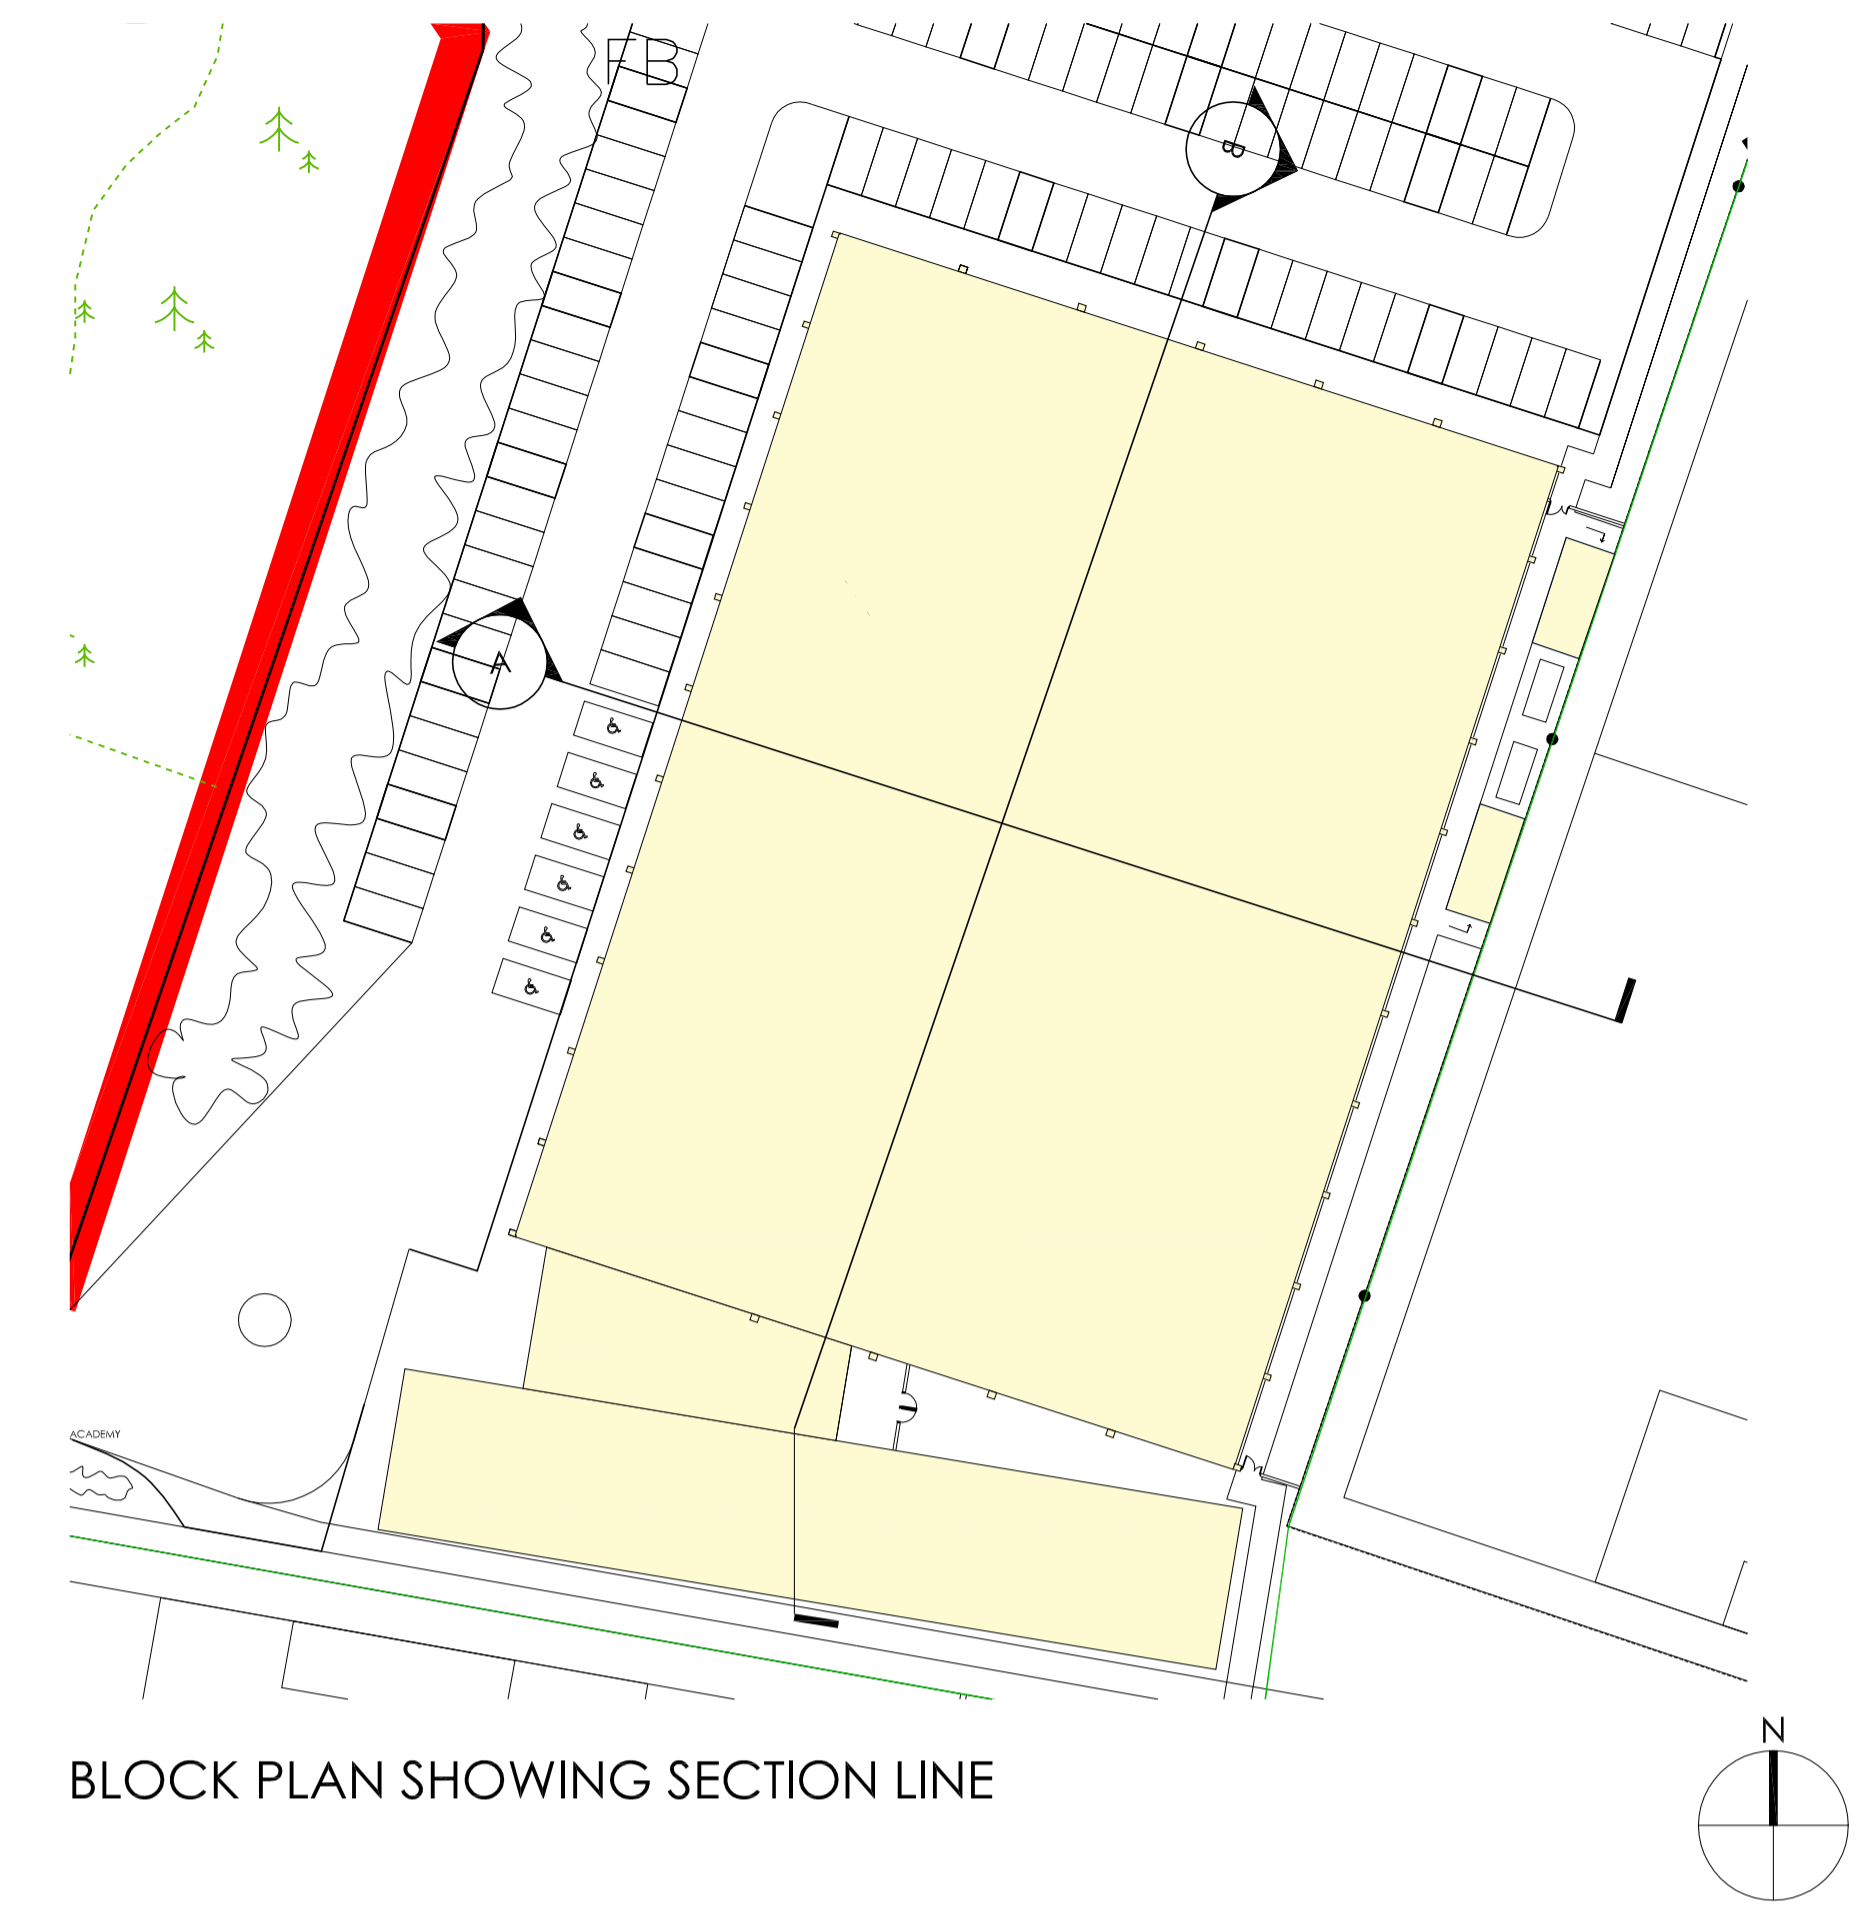


BLOCK PLAN SHOWING SECTION LINE

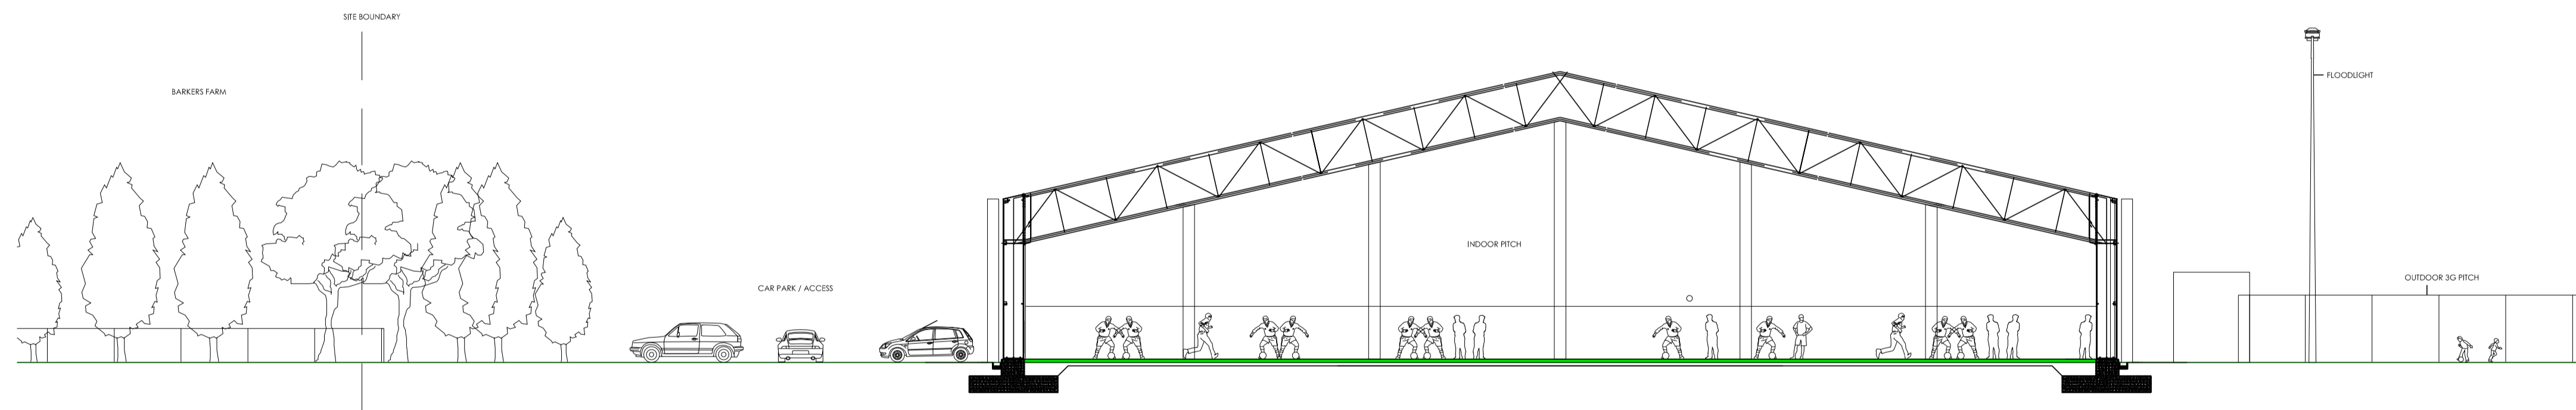


PROPOSED SECTION A : INDOOR PITCH CROSS SECTION 1:200



EXAMPLE MATERIAL PALETTE SUNDERLAND AFC INDOOR PITCH @GOOGLE.COM

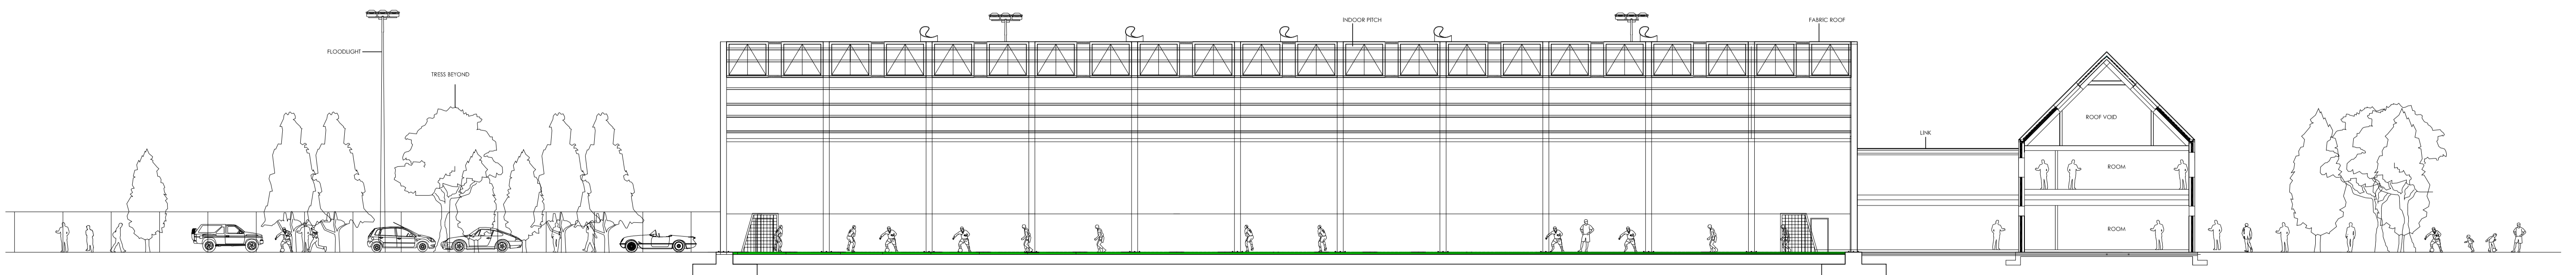

PROPOSED SECTION B : INDOOR PITCH AND JUNIOR FOOTBALL ACADEMY

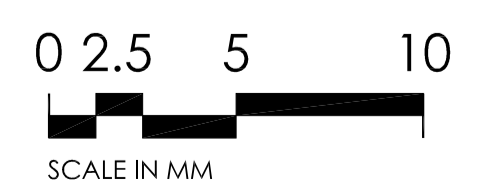

SECTION OF THE INDOOR PITCH AND ACADEMY BUILDING

project New Academy & Training Facility	client Wigan Athletic FC	drawing title PROPOSED INDOOR PITCH AND JUNIOR ACADEMY INDICATIVE CROSS SECTIONS	scale @ A1 1:200 job number 131516	rev date 14/05/14 drawing number AS-20-02-001	drawn RB revision P2	AFL Architects 1st Floor, St George's House, 56 Peter Street Manchester, M2 3NQ t: 0161 236 6263 f: 0161 236 6484 London Office t: +44 (0)20 7831 8877
--	-----------------------------	--	---	--	-------------------------------	--

