

127/00315/FUL


DC102

CHORLEY COUNCIL

DEVELOPMENT CONTROL

REC'D 20 MAR 2014

FILE	
ACK'D	
ATTEN OF	
COPIES TO	

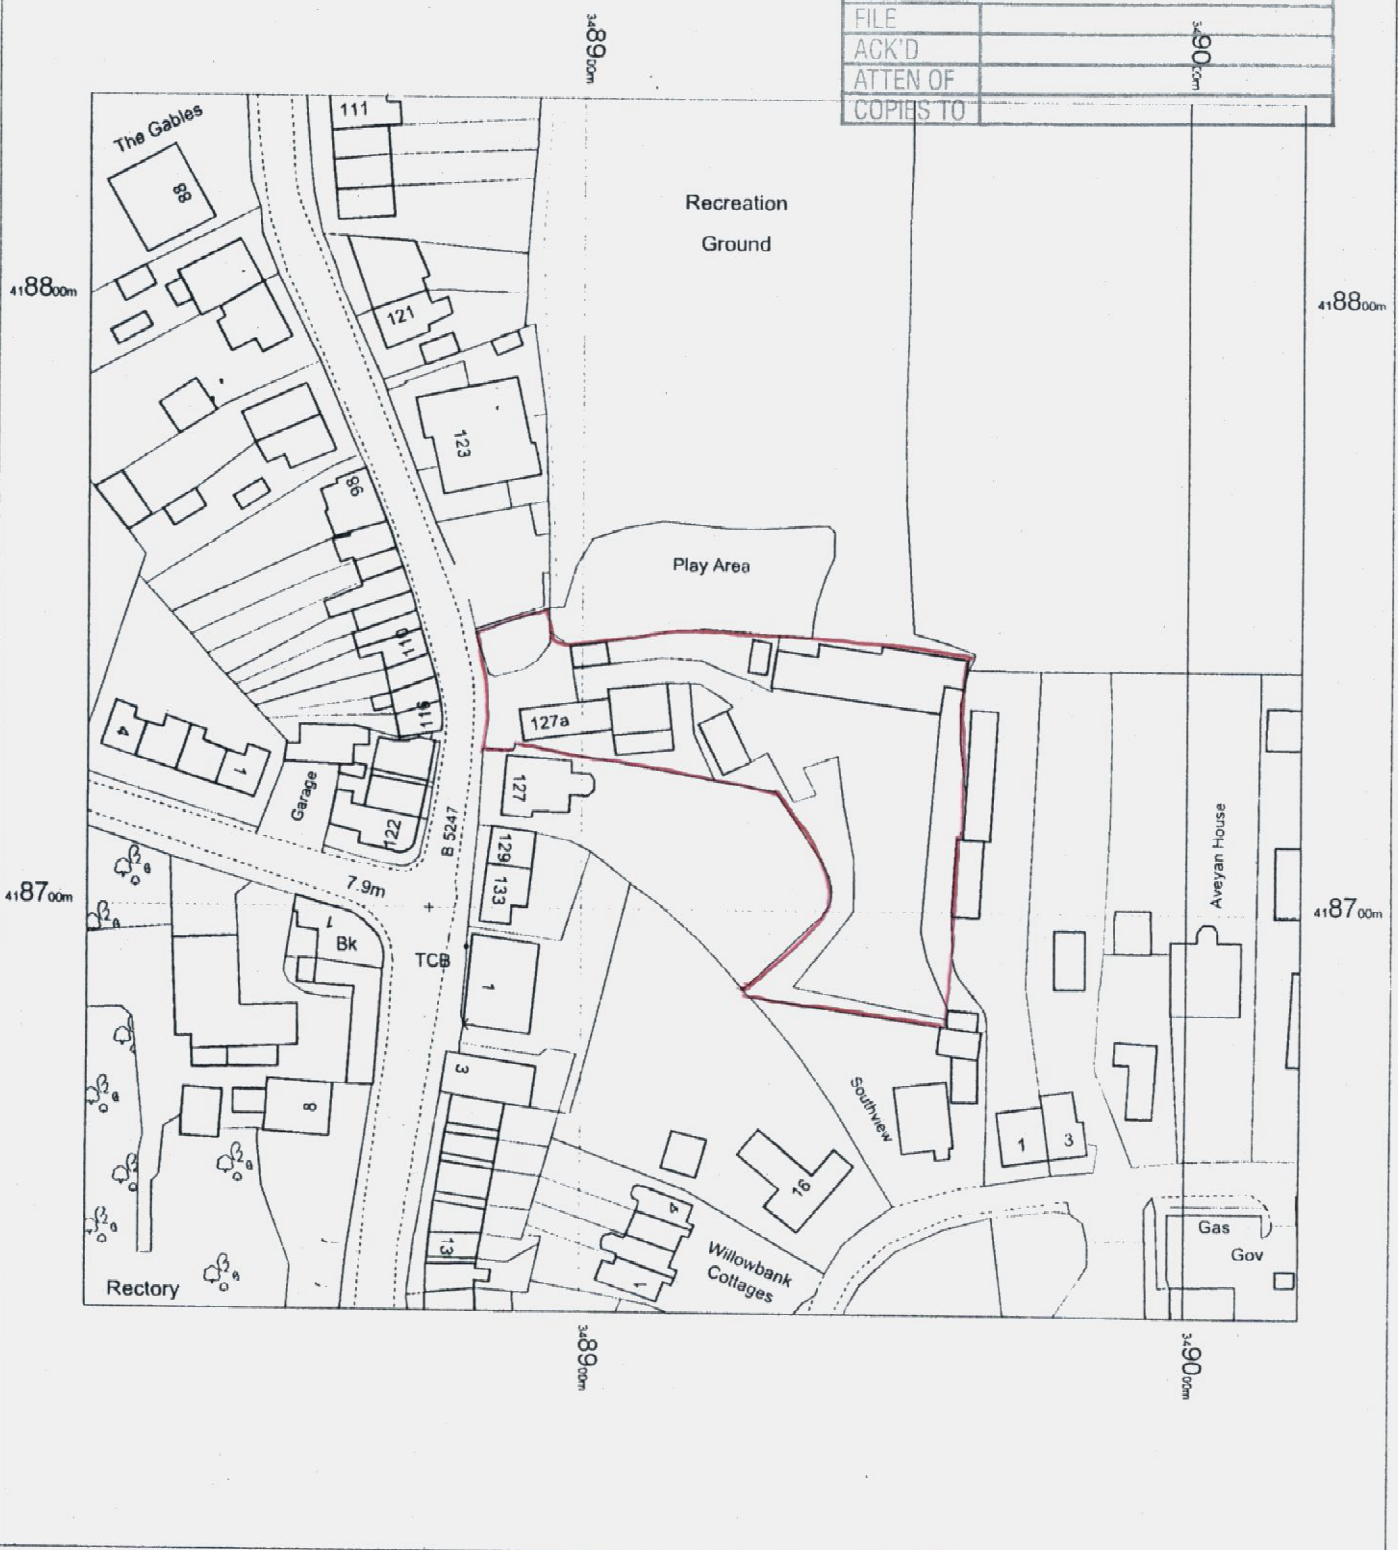

127A STATION ROAD
CROSTON
LANCS

OS Mastermap
05 April 2013, ID: BW1-00220054
www.blackwellmapping.co.uk
1:1250 scale print at A4, Centre: 348919 E, 418733 N
©Crown Copyright. Licence no. 100041040



BLACKWELL'S
www.blackwellmapping.co.uk
TEL: 0151 709 6512
maps.liverpool@blackwell.co.uk