


CHORLEY COUNCIL  
 14/00601/01  
 DEVELOPMENT CONTROL  
 REC'D *Dec*  
 - 4 JUN 2014

FILE	
ACK'D	
ATTEN OF	
COPIES TO	

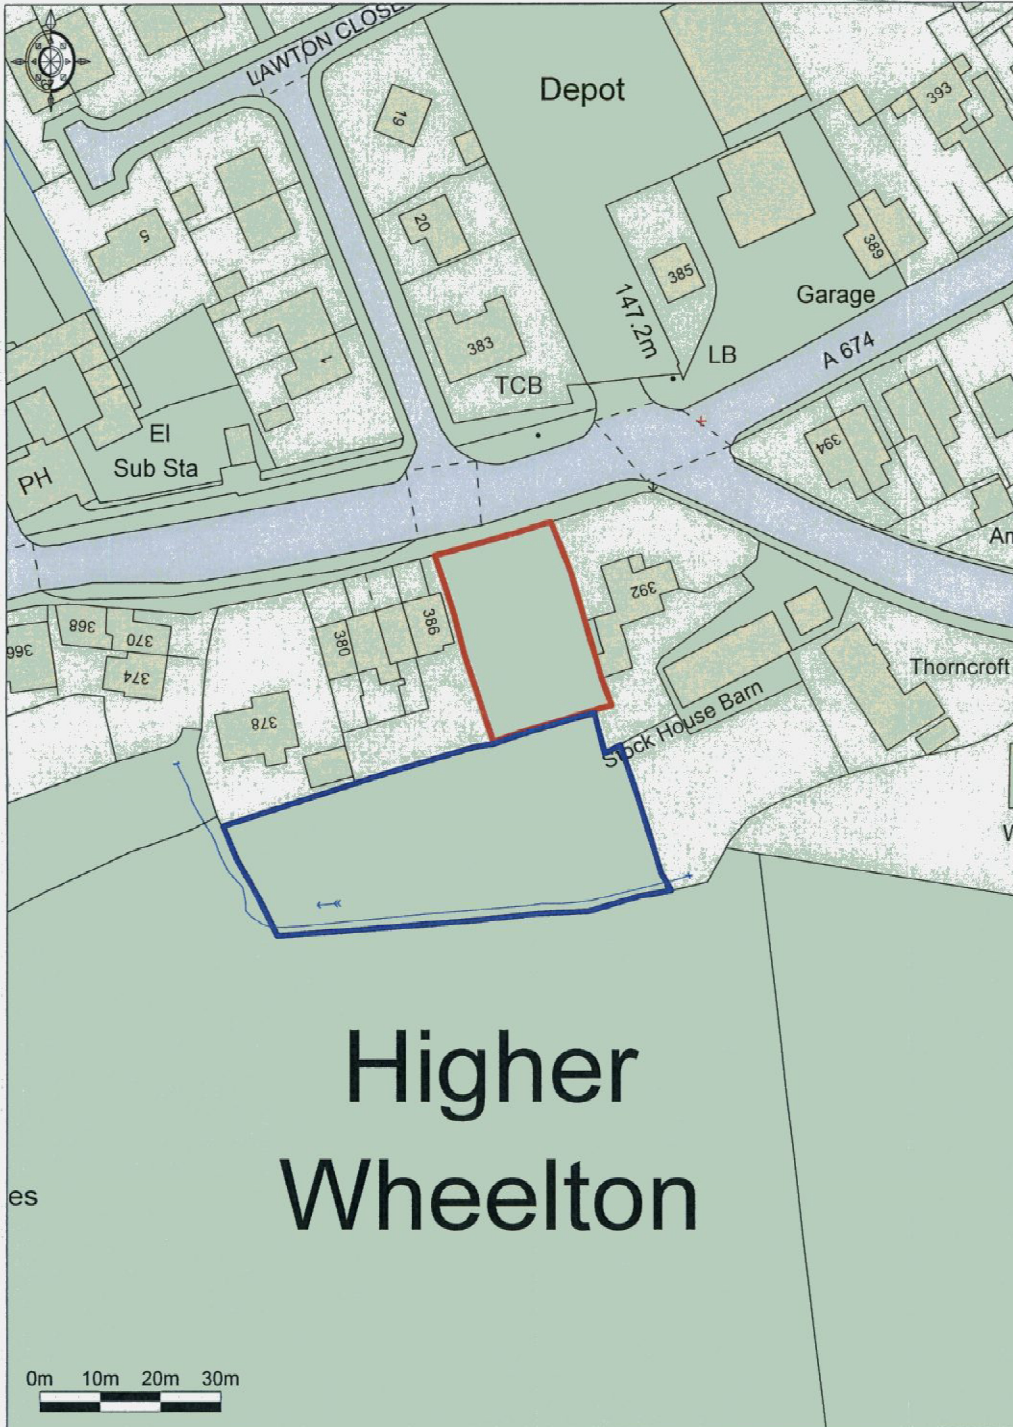

Ordnance Survey © Crown Copyright 2014. All rights reserved.  
 Licence number 100022432. Plotted Scale - 1:1250

Plan Ref:2278/1