

SPENDMORE LANE


14/00332/01

CHORLEY COUNCIL
DEVELOPMENT CONTROL

REC'D - 2 JUL 2014

FILE NO. 14/00332/01
ACK'D
ATTEN OF
COPIES TO

PC PLAN

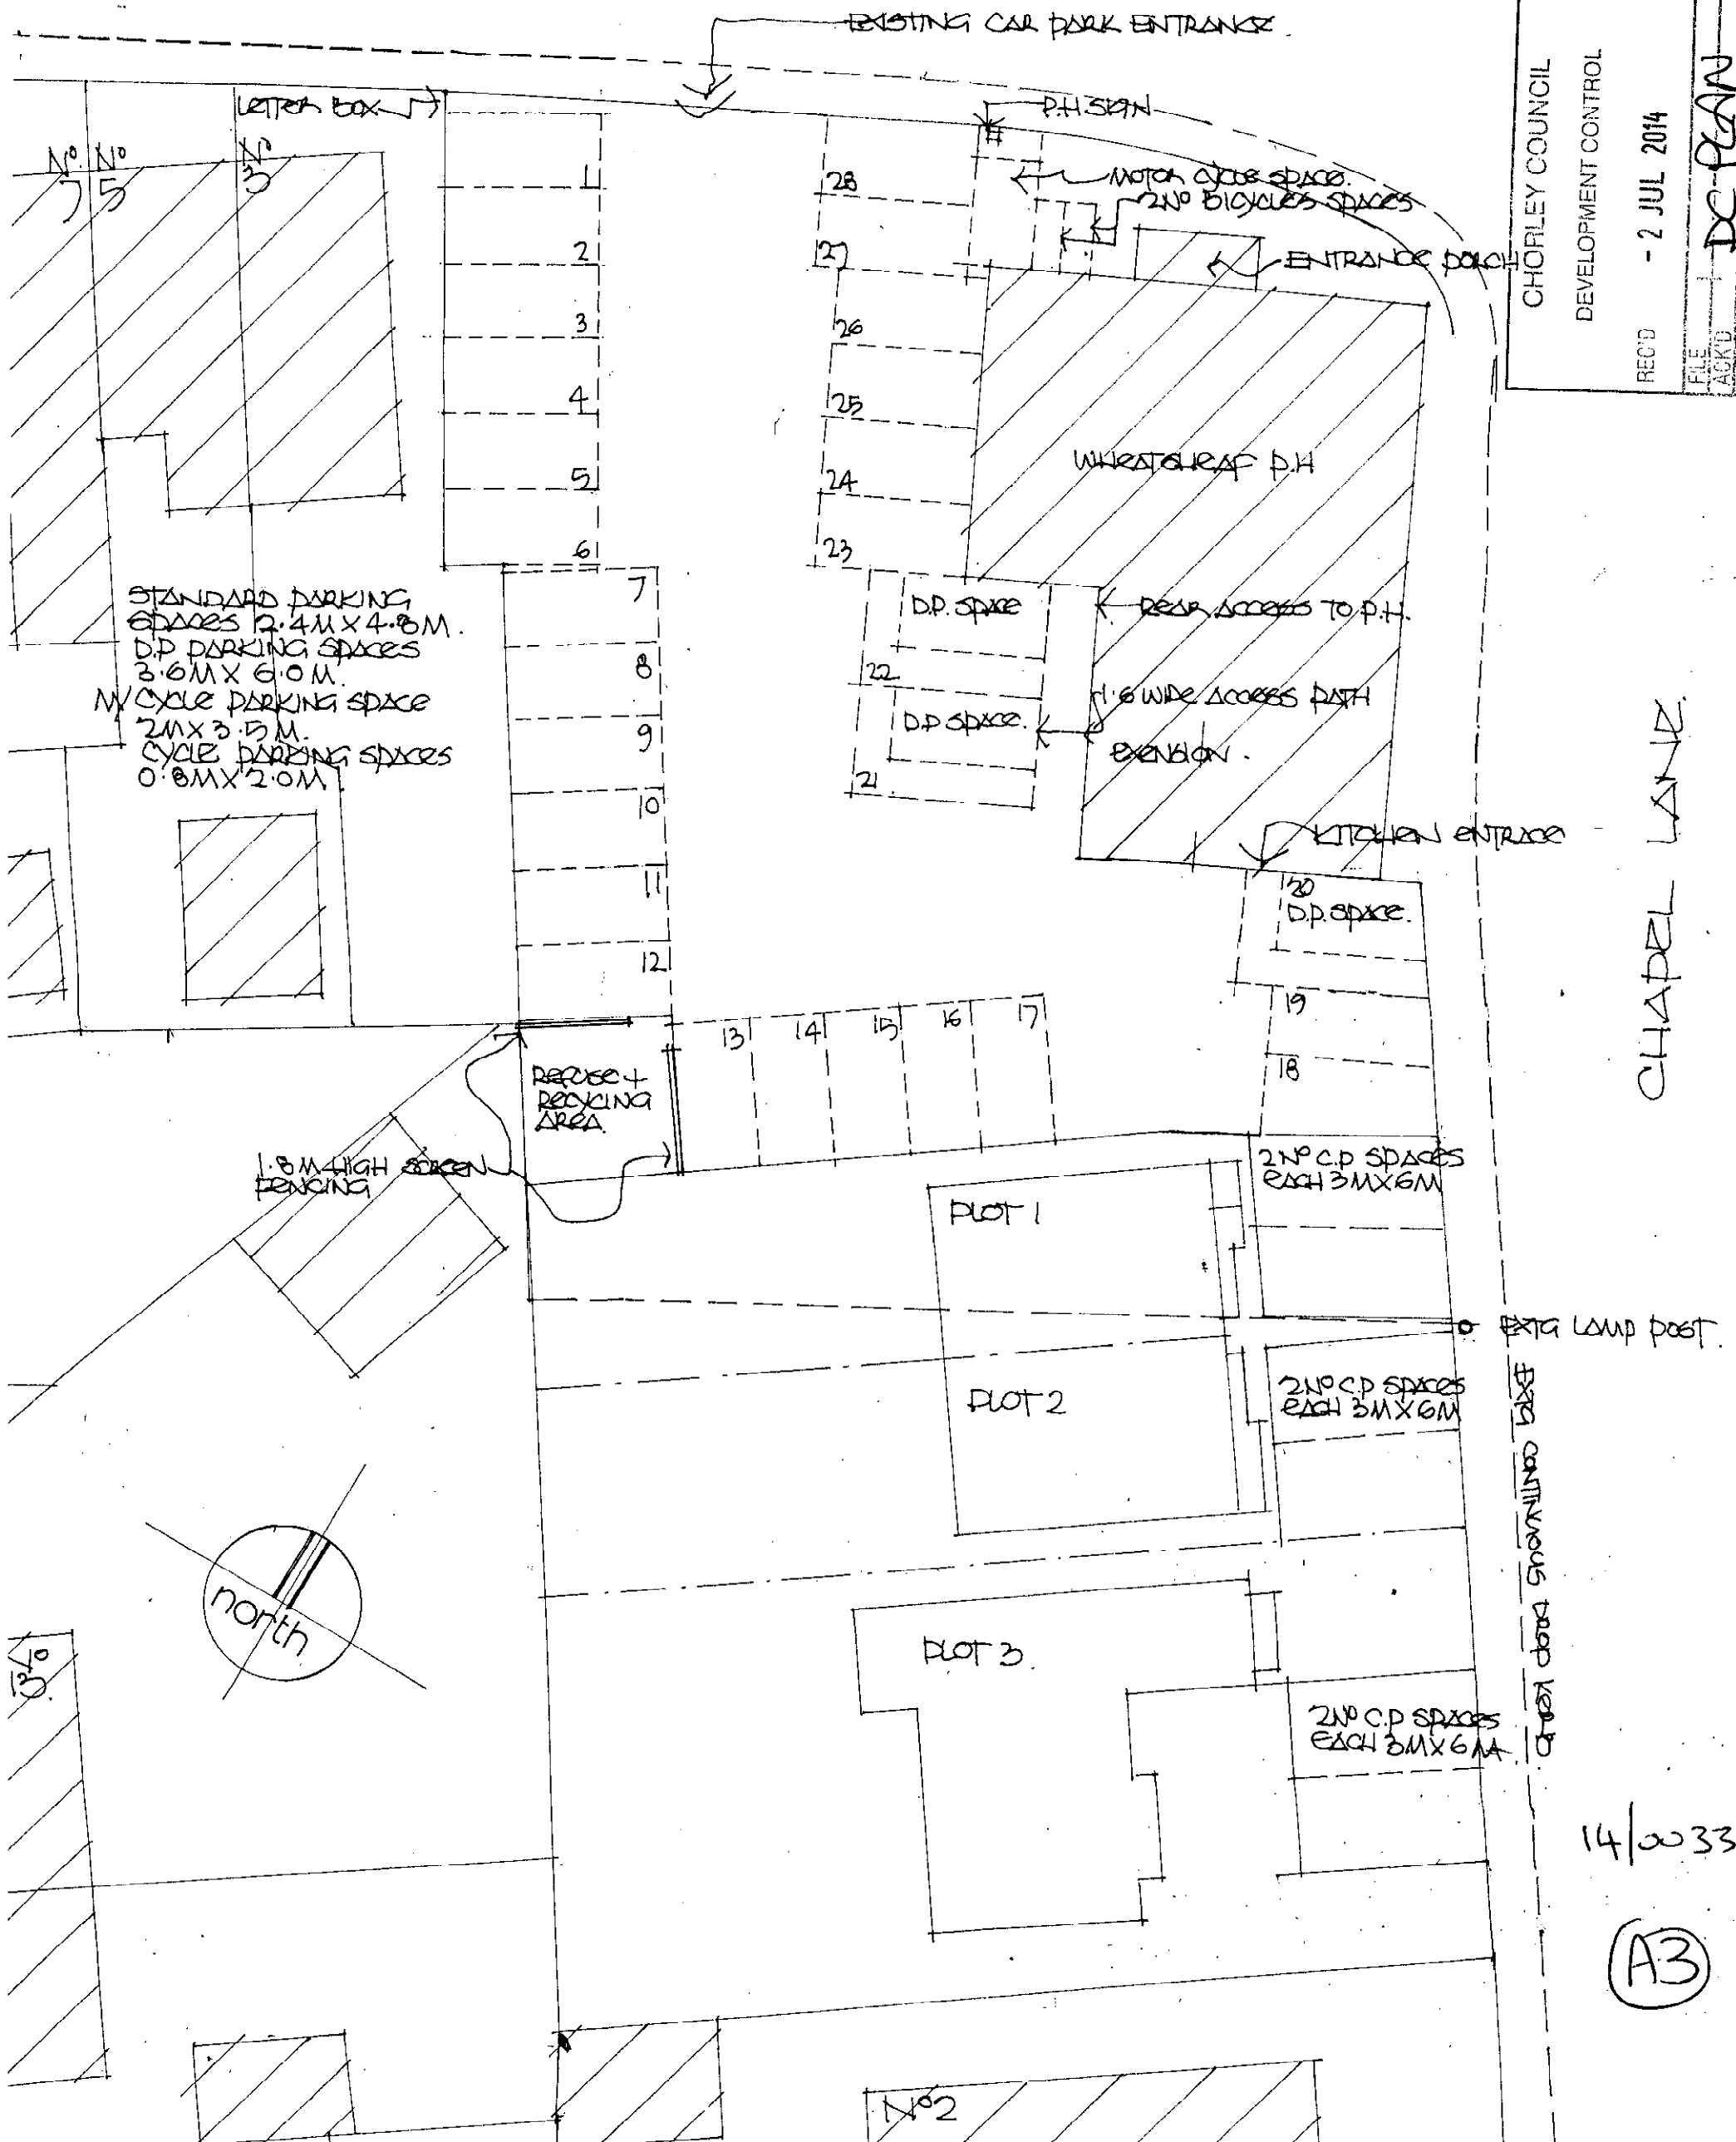

CHAPEL LANE

14/00332/01

(A3)

SEE ALL SITE DEVELOPMENT PLAN 1/200

DRAWING 10/10/00