


All levels and dimensions must be checked on site by contractor prior to commencement of works. Any variations must be reported to Millson Associates Ltd.

All information hereon is the copyright of Millson Associates Ltd. Copying in full or in part is forbidden without the written permission from Millson Associates Ltd.

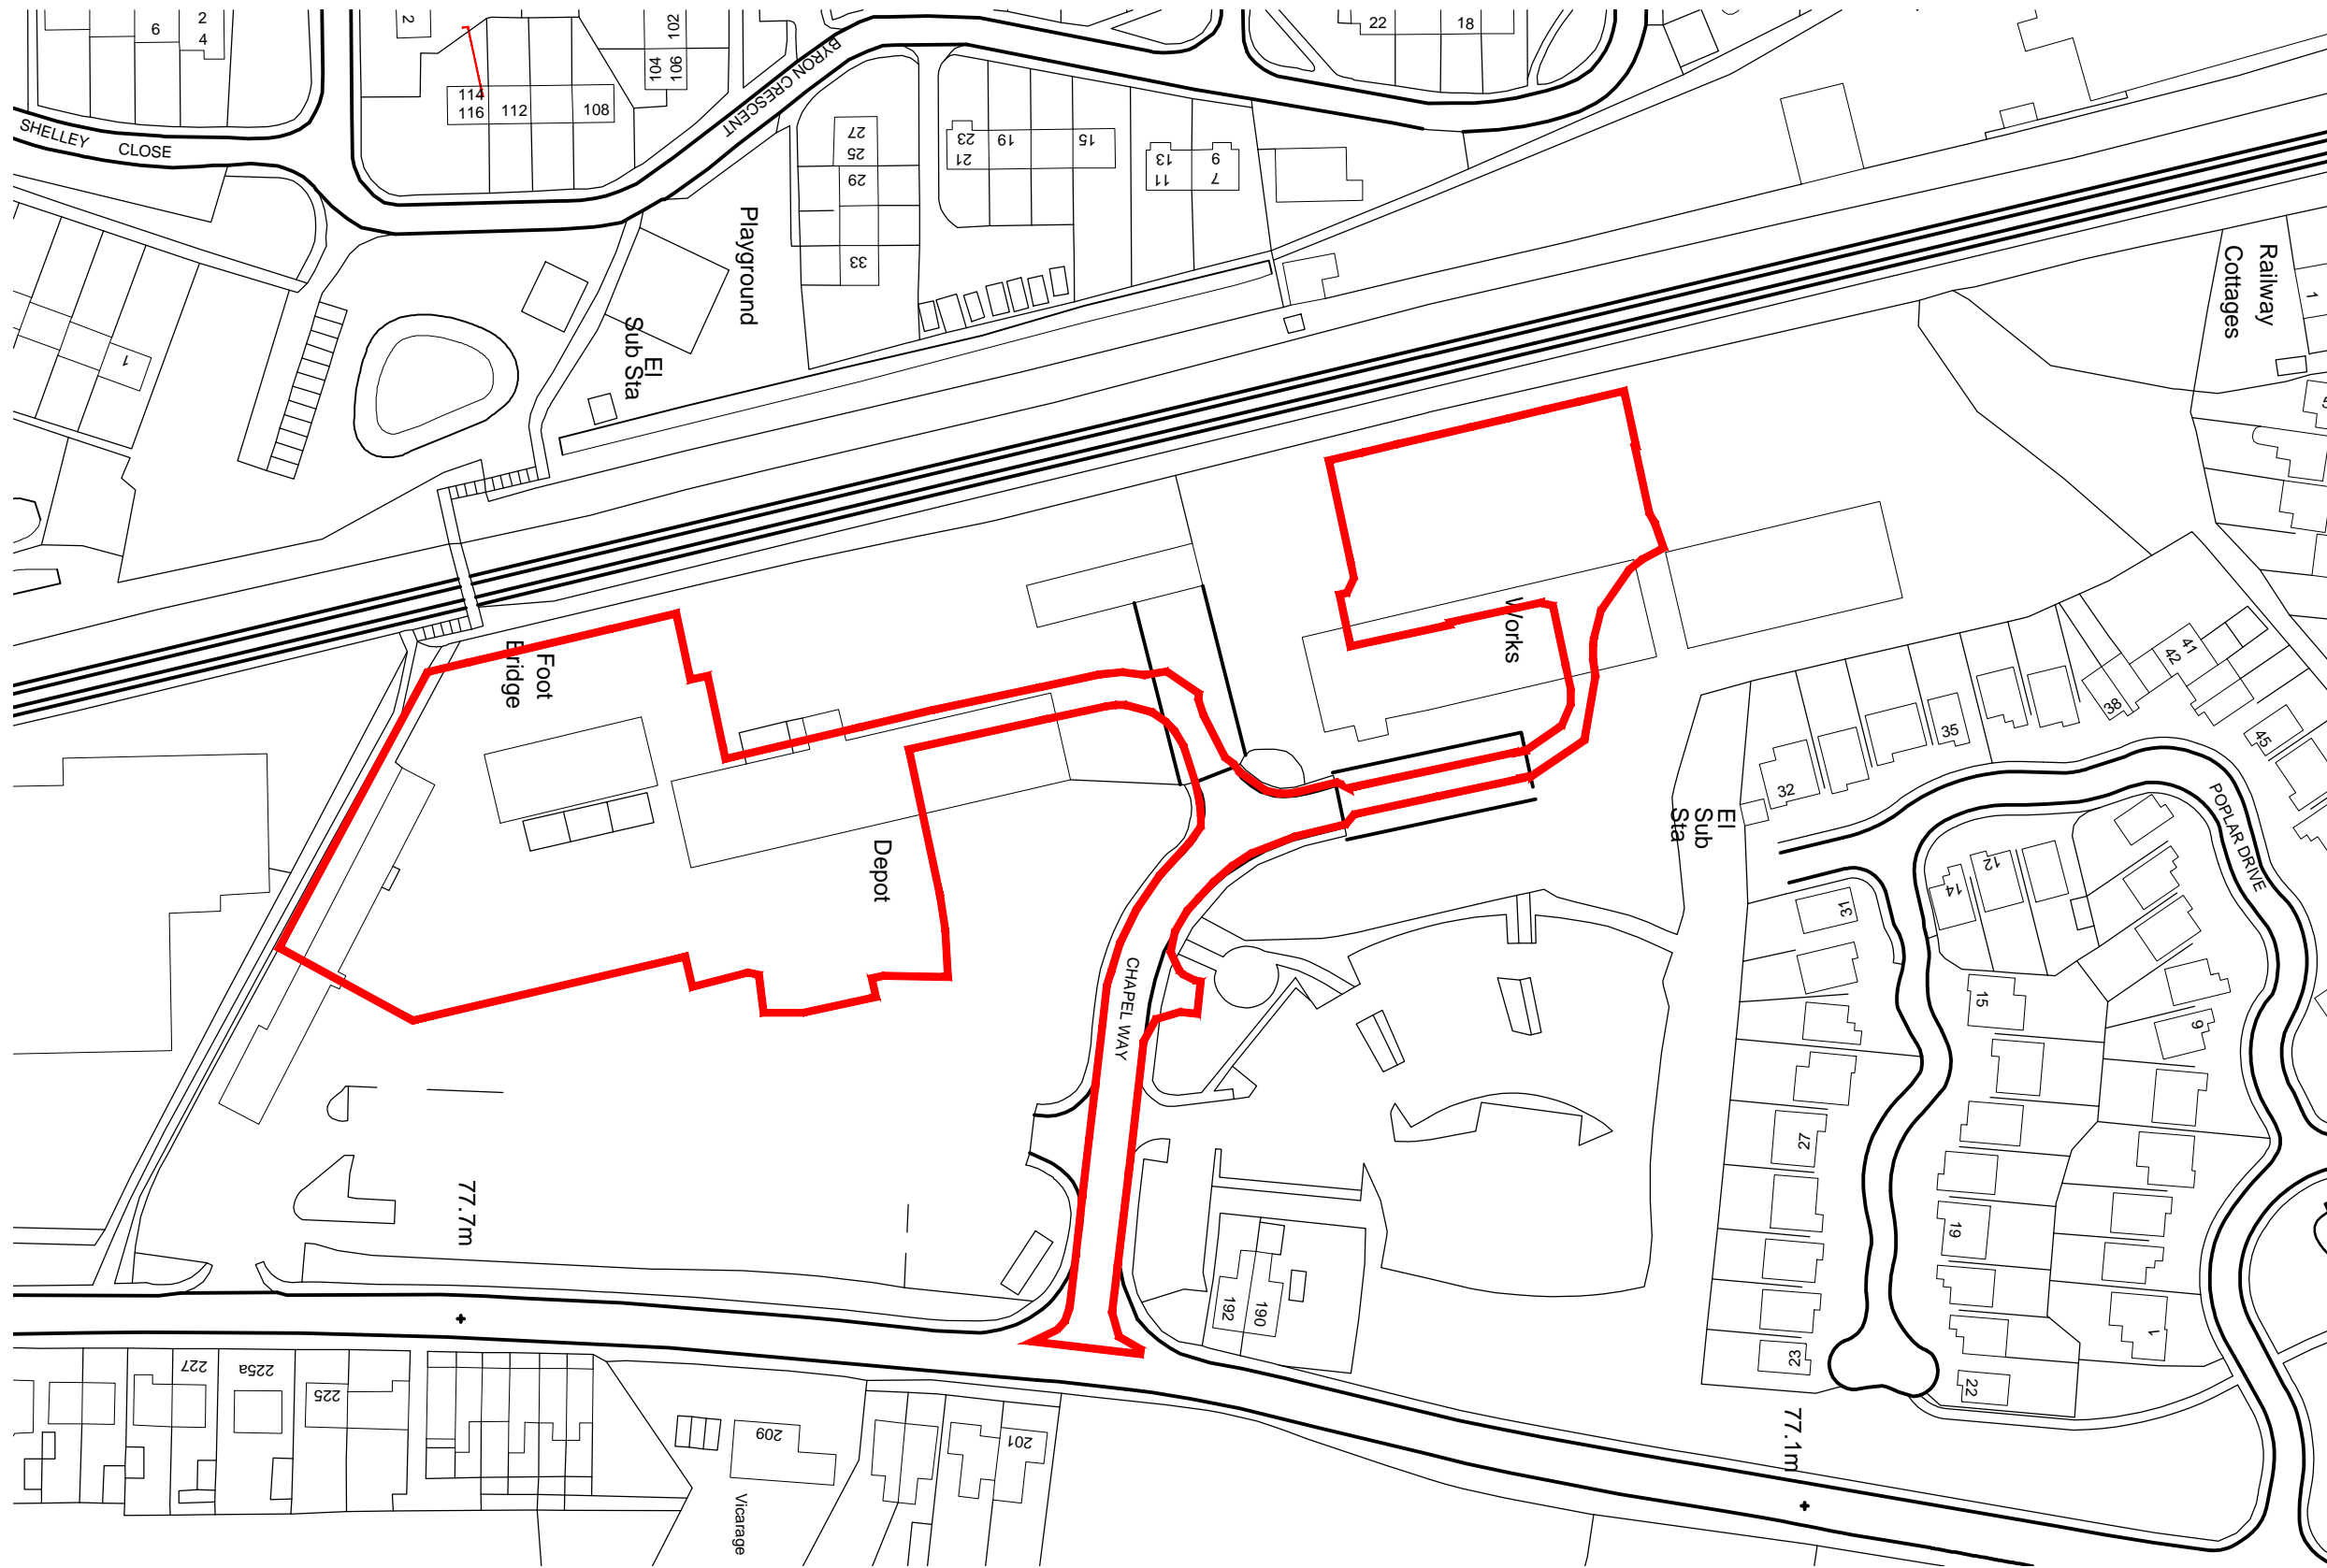

23-Oct-13 REMARKS

Seddon Homes

Client

Date 27.11.14 Status Approval

Drawn SW Checked RB

Scale 1:1250 Size A3

Rev. H Drawing Nr. 1777.BR.LP.01

Drawing Title
Location Plan Showing Affordable Units

Project Title
Chapel Lane, Coppull

Millson Associates UK North Office:
Hyde Park House, Cartwright Street, Hyde,
Cheshire SK14 4EH s 0161 367 2320
general@millsonassociates.co.uk
www.millsonassociates.co.uk

MillsonAssociates

Design. Develop. Deliver.