


Site Location Plan Nook Farm, Holker Lane, Leyland

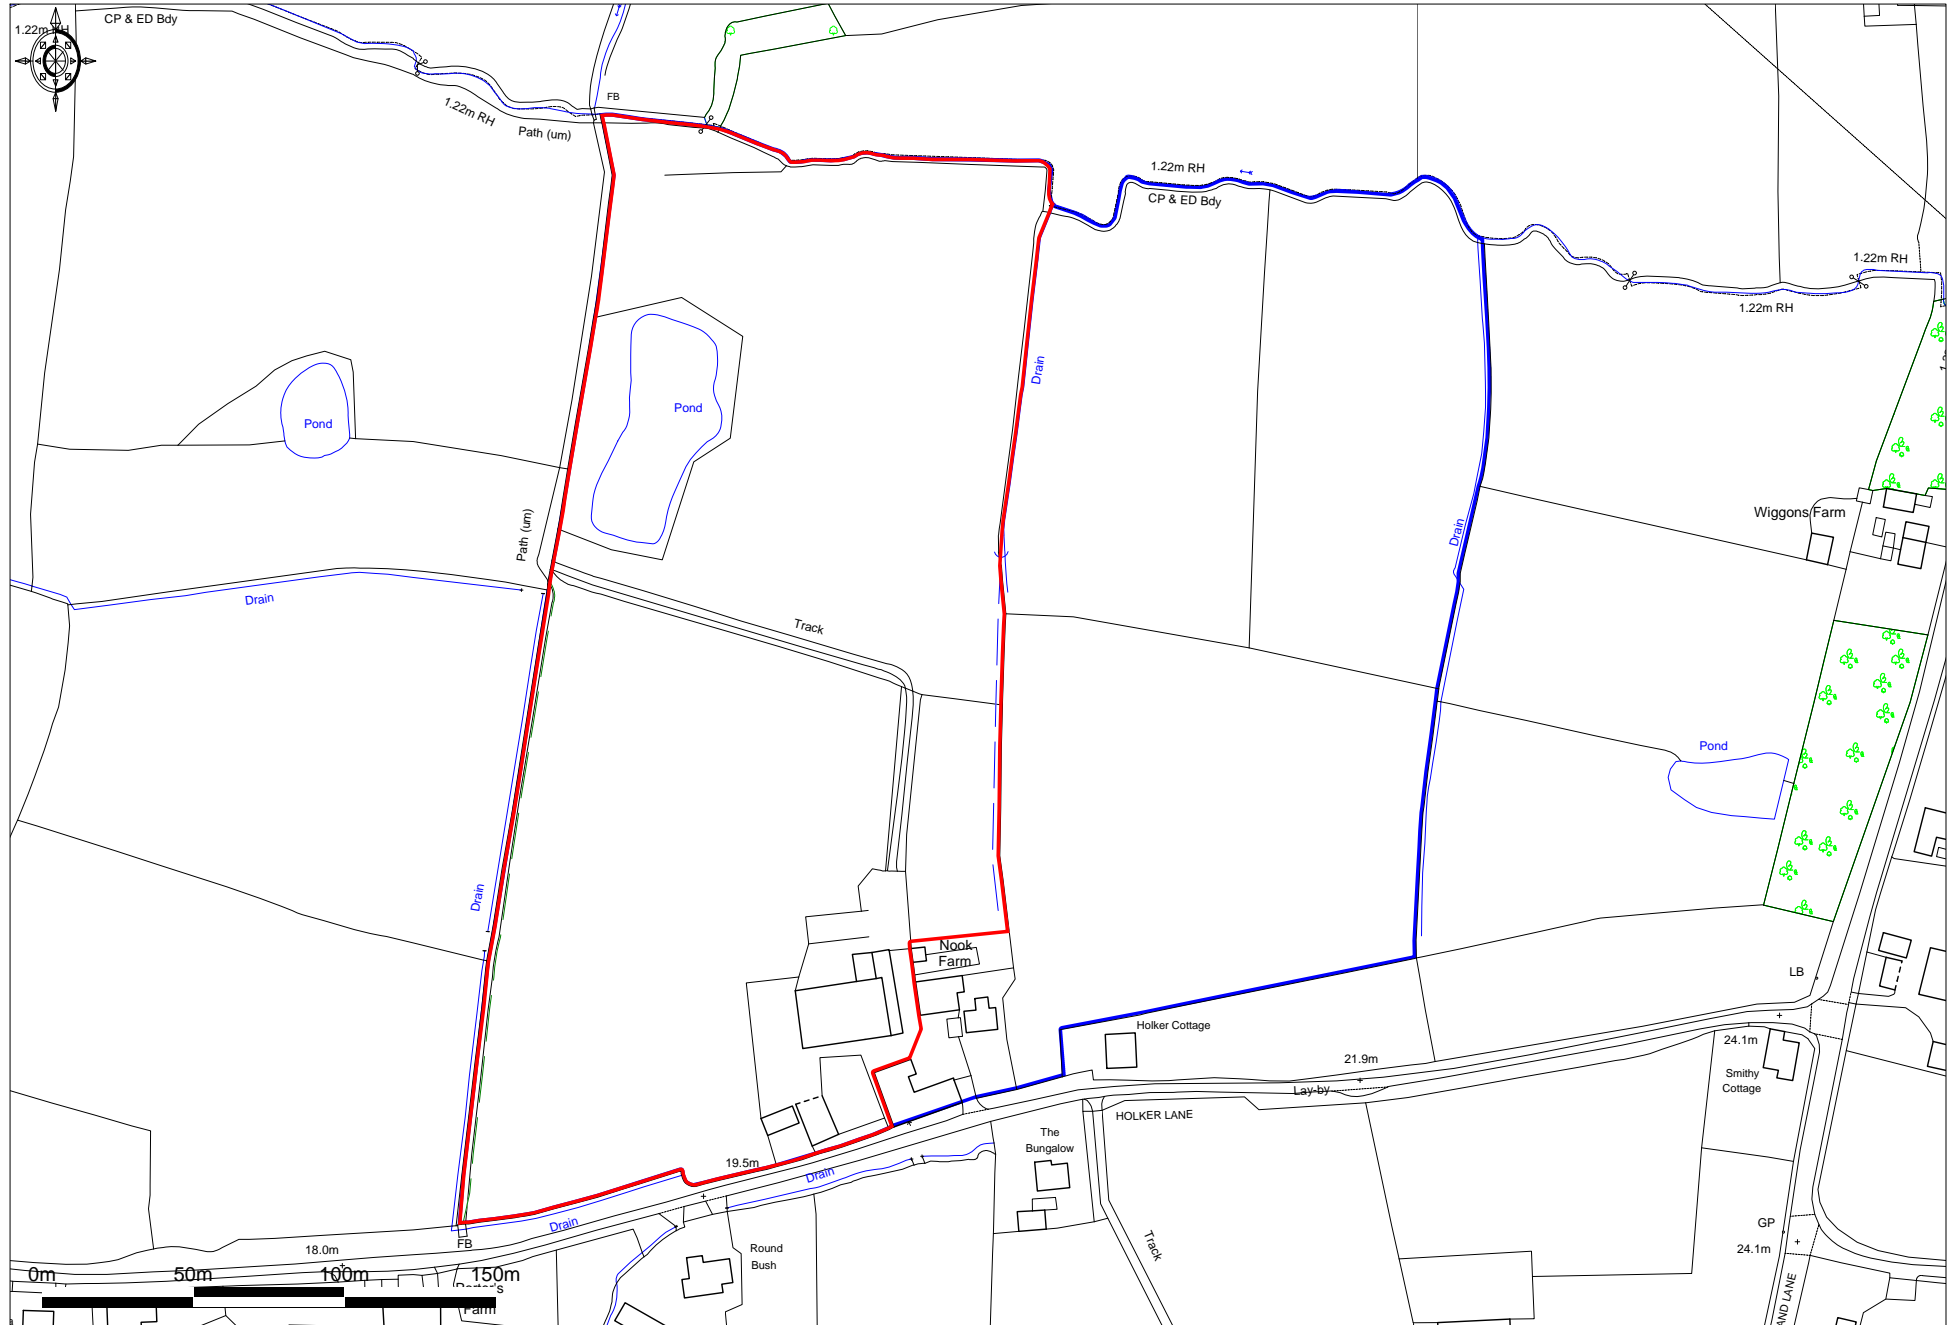

Ordnance Survey © Crown Copyright 2014. All rights reserved. Licence number 100022432. Plotted Scale - 1:2500