


Proposed Site Plan (1:500)

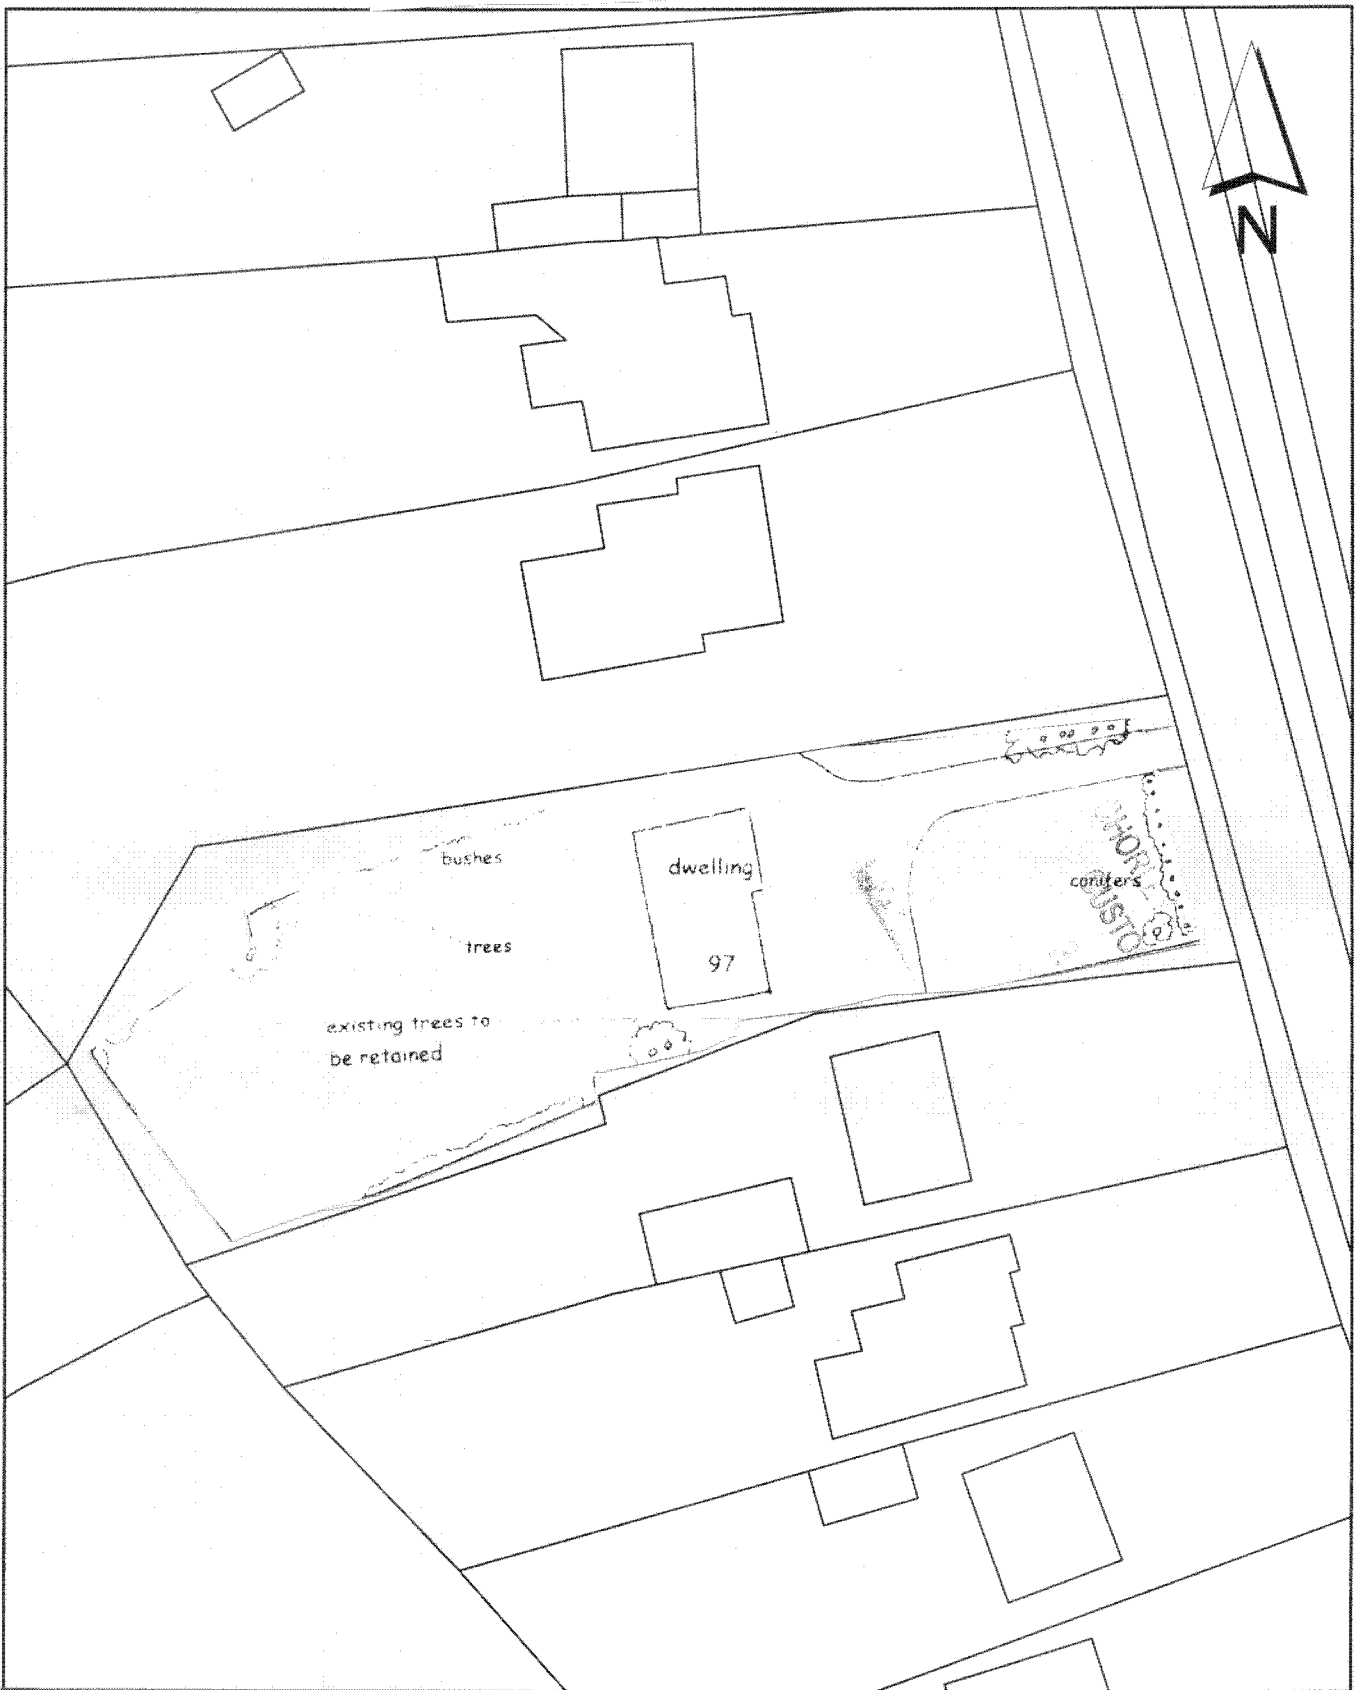

Alan D Croston BA (Hons) MRTPI MCMl  
 Head of Planning Services  
 Chorley Borough Council

Reproduced from the Ordnance Survey mapping with the permission of the Controller of Her Majesty's Stationery Office. Crown Copyright. Unauthorised reproduction infringes Crown Copyright and may lead to prosecution or civil proceedings. Chorley B.C. 100018509

Application No.

05/00354/FUL

Grid Ref:

E: 359403  
 N: 414263

Scale:

1:500

Agenda Item No.

B. 2