


Proposed




NW Elevation

NE Elevation


SE Elevation

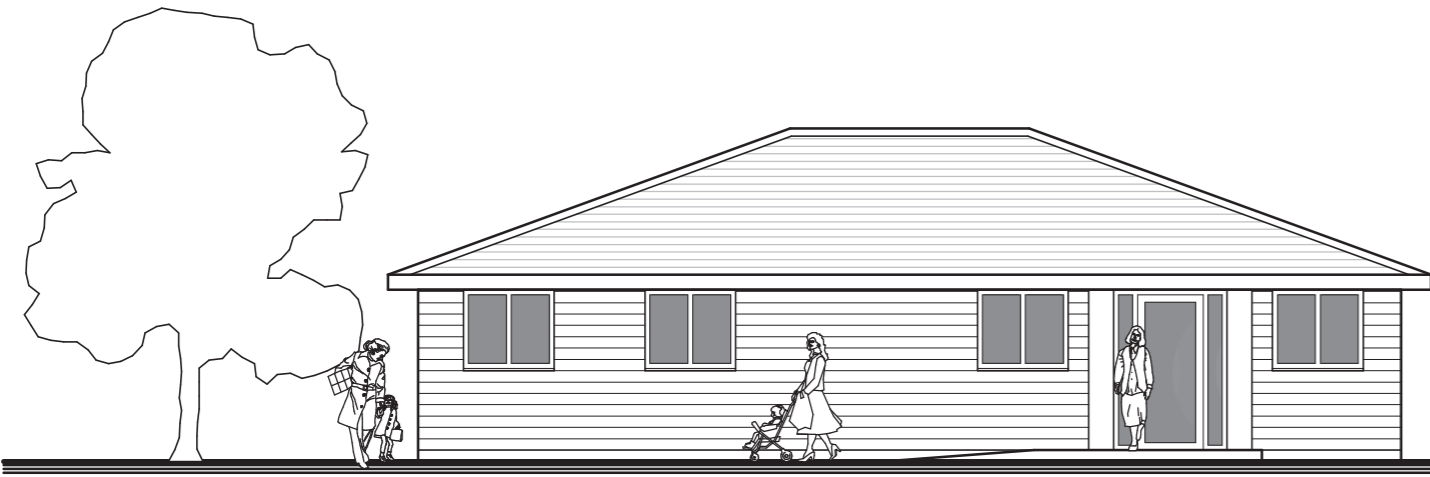

SW Elevation

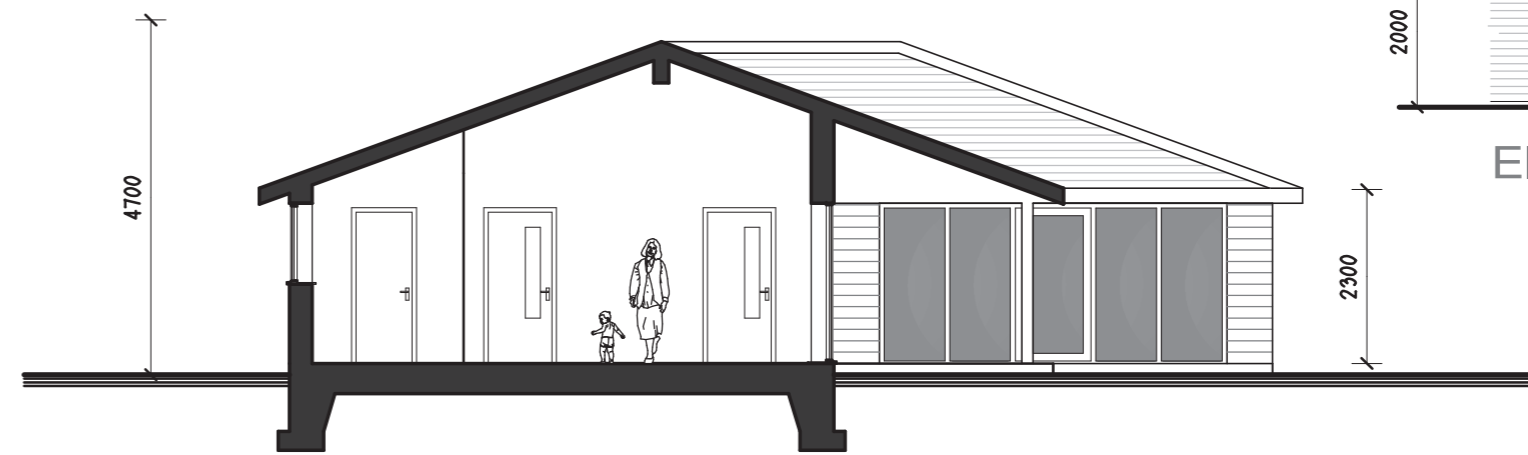

General Section

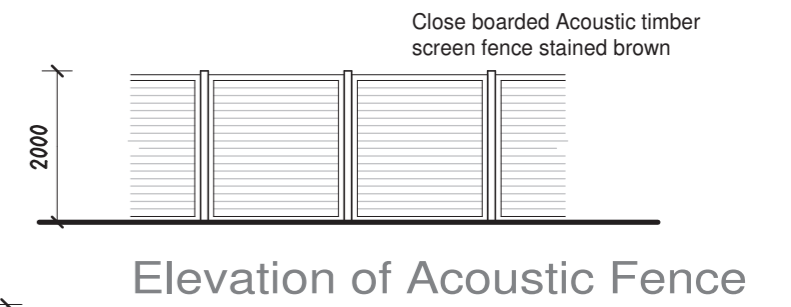

Elevation of Acoustic Fence

This drawing is for Planning Application purposes only and is Not Approved

This drawing is for Building Regulation Application purposes only and is Not Approved


All dimensions must be carefully checked on site by the General Contractor before work commences.

Revisions			
No	Date	Details	Checked
E	08/05/15	Add acoustic fencing, fence elevation and shrub planting	MAS
D	17/02/15	Change title details	MAS
C	13/10/14	Add baby change into WC	MAS
B	06/10/14	Elevation revisions	MAS
A	02/10/14	Layout revisions	MAS

Line of new proprietary 2.0m acoustic close boarded timber screen fence generally comprising Jacksons "Jakoustic" sectional interlocking panels with intermediate posts, or other similar approved. Minimum 12kg/m²



Layout Plan

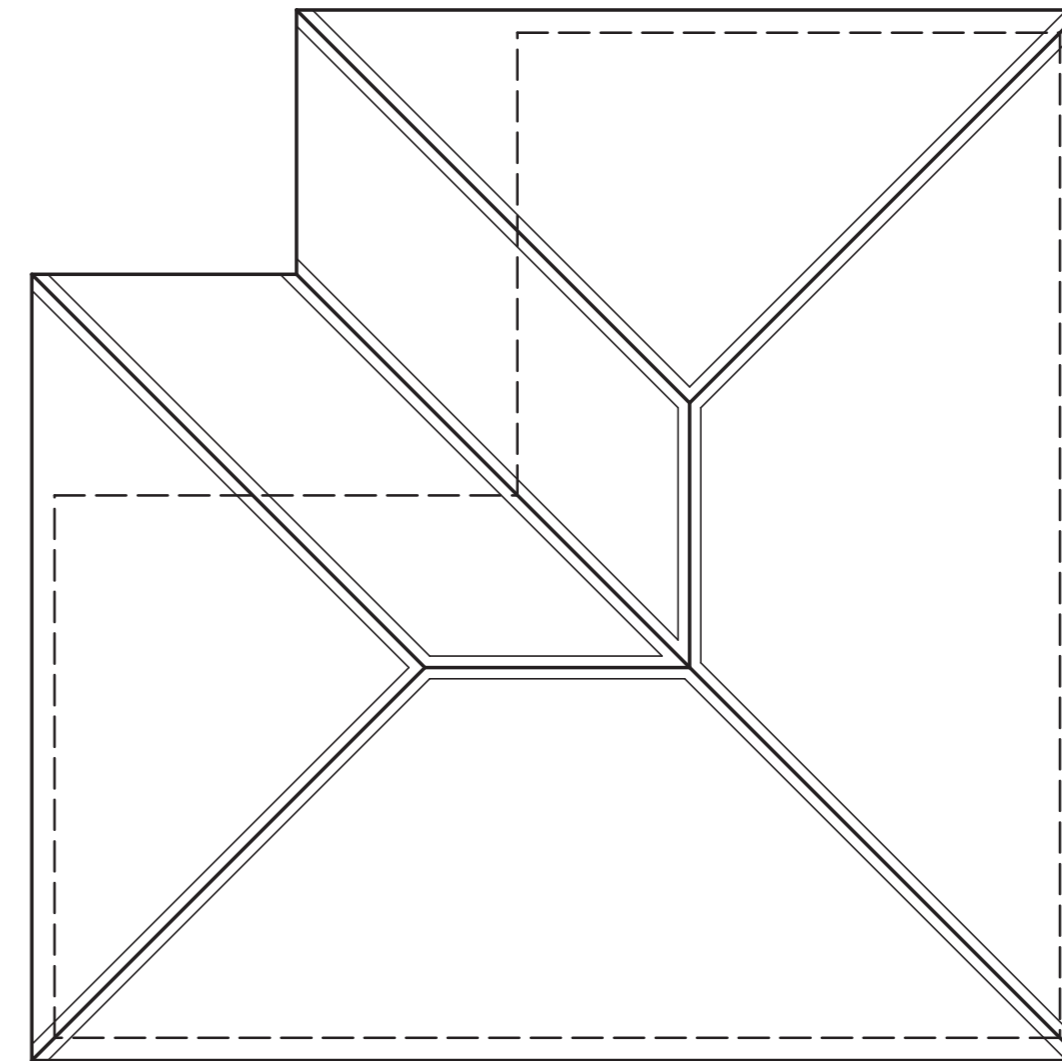

Roof Plan



JONES & COMPANY

ARCHITECTURE & SURVEYING
57 Liverpool Road, Penwortham - Preston
Lancashire PR1 9XD
Tel: (01772) 748051 Fax: (01772) 751707
Web: www.jones-building-surveyors.co.uk
Email: post@jones-building-surveyors.co.uk

Project
Proposed Nursery
Clayton Brook Primary School
Great Greens Lane
Bamber Bridge PR5 8HL

Title
Proposed Plans & Elevations

scale	1/100 @ A2	date	21/09/14
Job	B63600/14D/0/1	Element	E
1:100	0 1.0 2.0 3.0 4.0	drawn	MA6
1:50	0 1.0 2.0		