



Ordnance Survey (c) Crown Copyright 2012. All rights reserved. Licence number 100020449

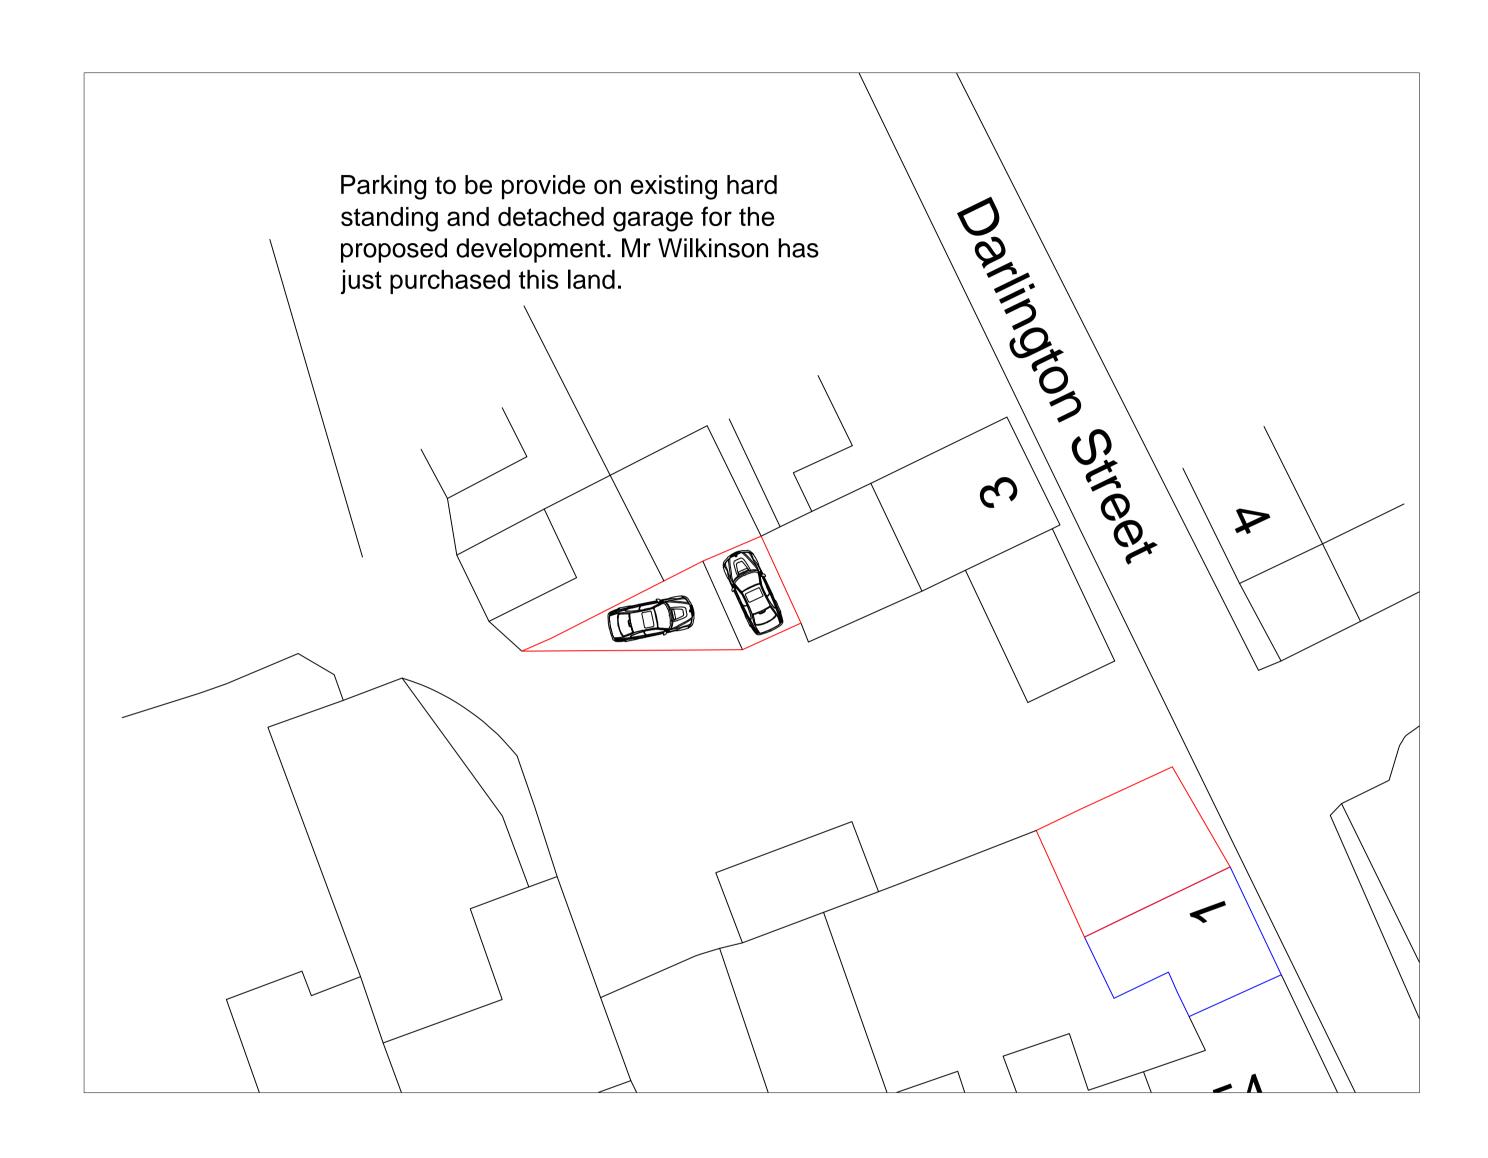

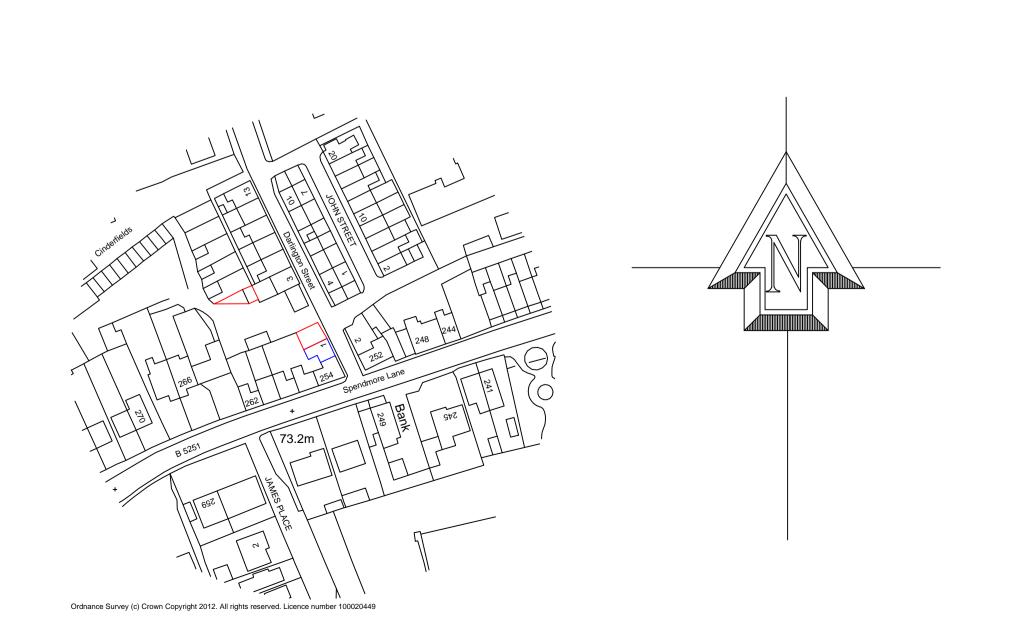

1 Darlington Street Coppull Chorley Lancashire PR7 5AB	et
CLIENT:	Mr Wilkinson
CONTRACT No:	PCE-Wilkinson-February-12
DATE:	20th February 2012
SCALE:	1:500,1:1250, 1:200 @A1
DWG No:	PCE-Wilkinson-February-12/Location
L.A:	Chorley Borough Council
AMENDMENTS:	DATE:
PCE 40 Queensway Euxton Chorley	DESIGNS  y Tel: 01257233850  Mobile:07515878823  Email pcedesigns@aol.com
Lancashire	1 0 -

PR7 6PW