


Site Area (Red Edge): 458sq.m.

Refer to drawing P15 for site sections.

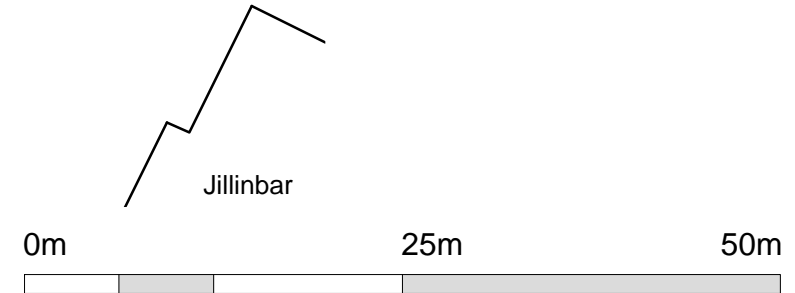

Scale: 1:500



CLIENT
Paul Thompson

PROJECT NAME
Proposed Detached House at
Ricmarlo, Preston Nook, Eccleston, PR7 5TL

DRAWING NAME
Proposed Site Layout

SCALE	DRAWN BY	DATE	DRAWING NUMBER	REVISION
1:500 @ A3	ASL	26/06/15	13/095/P17	A