


View 1 Scale 1:200

ASSEMBLY BLOCK 1

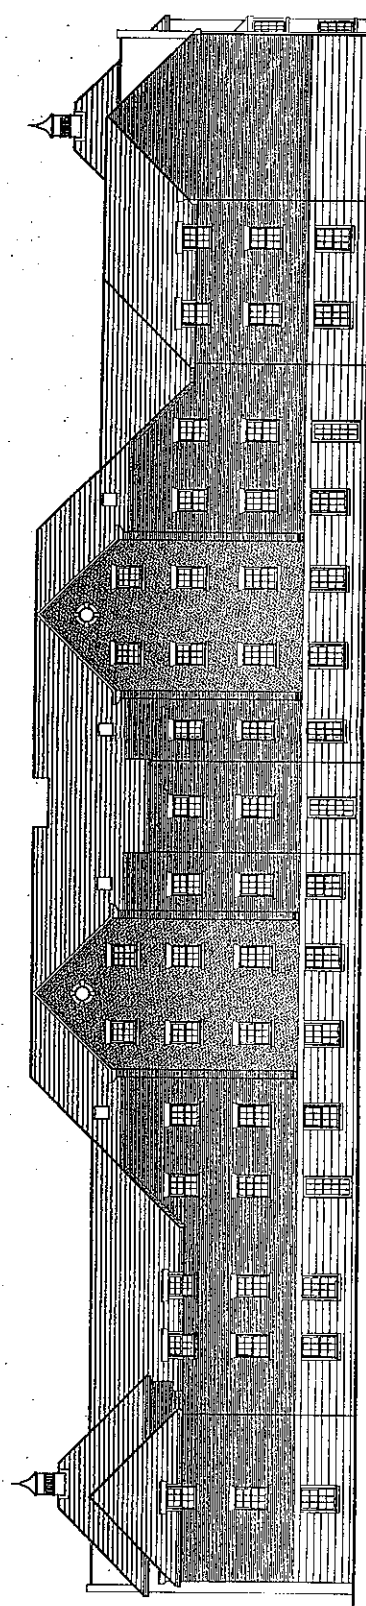

View 4 Scale 1:200



Jane E Meek BSc(Hons) DipTP MRTPI
 Director of Development and Regeneration
 Chorley Borough Council

Reproduced from the Ordnance Survey mapping with the permission of the Controller of Her Majesty's Stationery Office. Crown Copyright. Unauthorised reproduction infringes Crown Copyright and may lead to prosecution or civil proceedings. Chorley B.C. 100018509 (2006)

Application Number:
 07/00248/REMAJ

Grid Ref:
 E: 356718
 N: 420814

Scale:
 1:1

Agenda Item No.
 A. 2