
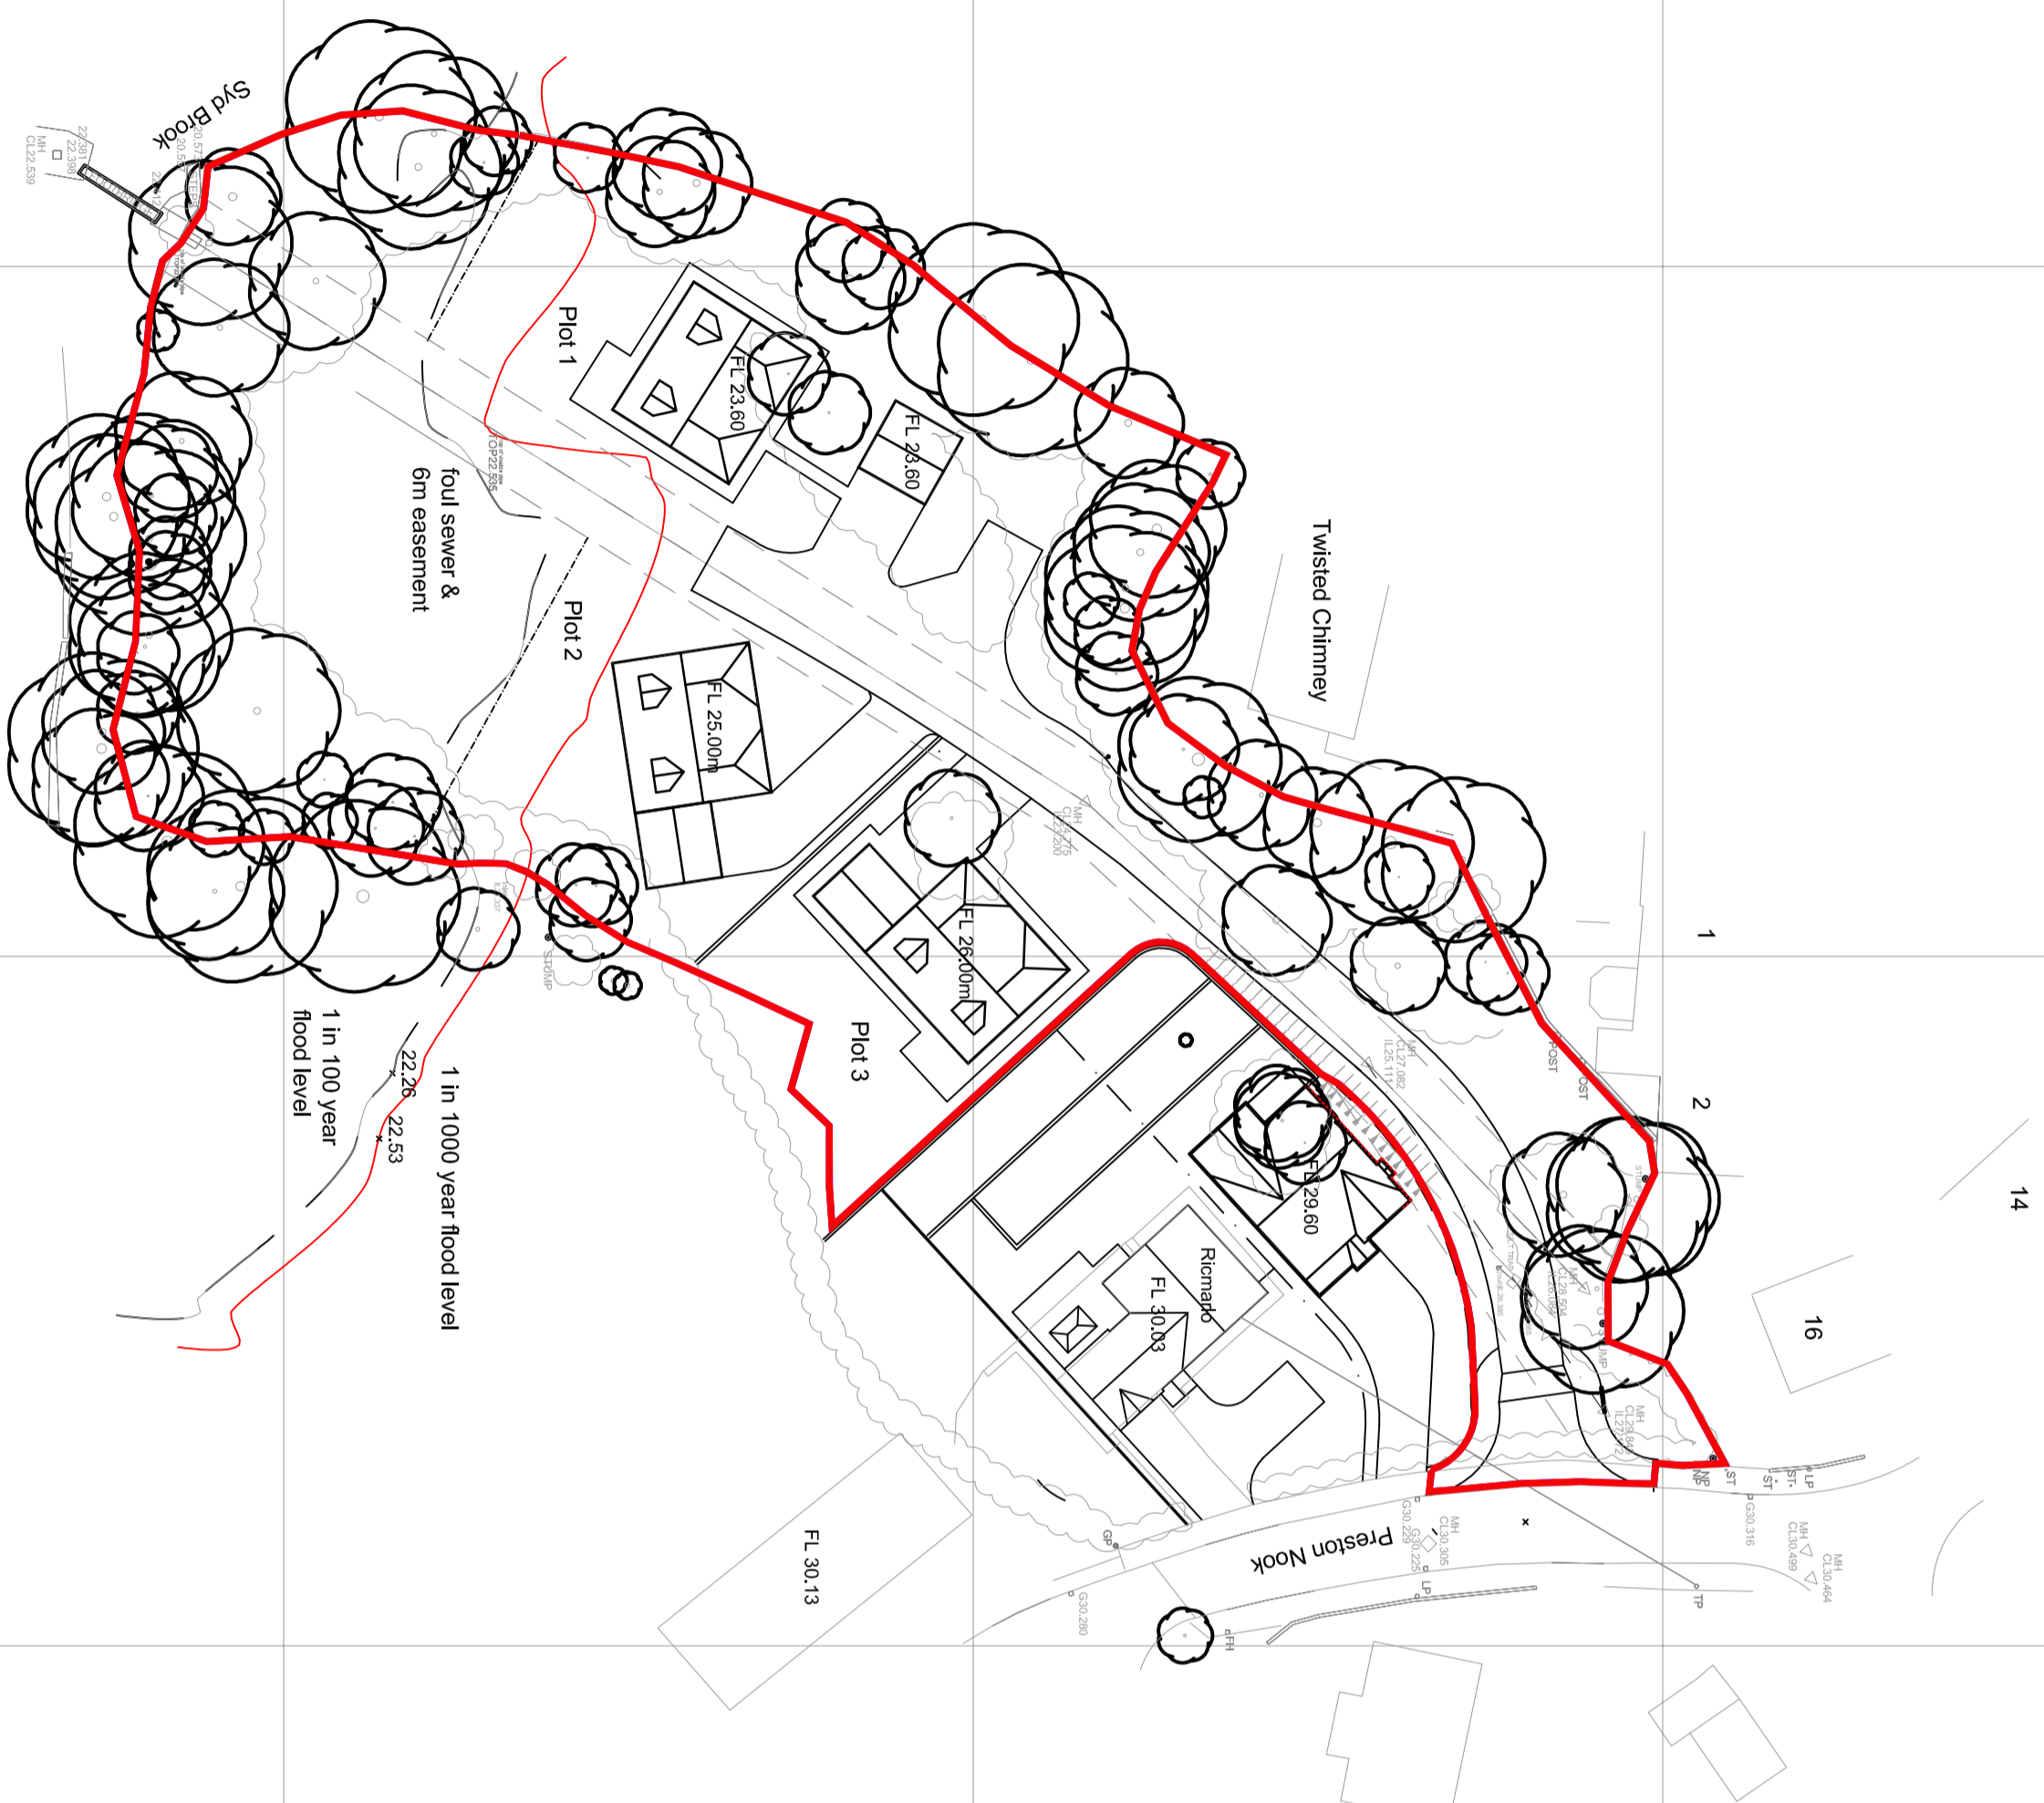


NOTES AND AMENDMENTS
 ALL DIMENSIONS TO BE CHECKED
 ON SITE BEFORE WORK COMMENCES.
 FIGURED DIMENSIONS TO TAKE PREFERENCE
 OVER THOSE SCALED

REVISIONS

REV.	DESCRIPTION	DRAWN	CHKD.	DATE

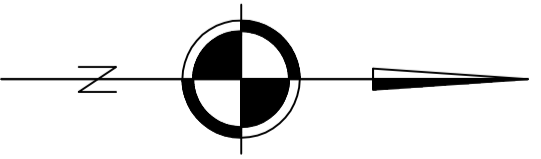

DO NOT SCALE from this drawing
 All dimensions must be verified on the site before setting out.
 commencing work, with any discrepancies reported to JLP Design UK Ltd

JLP DESIGN & ENGINEERING LTD
 Suite 25
 Redway House
 King Street
 Wigan
 WN1 1BT
 Tel - 01942 243313
 Fax - 01942 402230
 Mobile - 07917 878010
 EMAIL - jlpdesignuk@googlemail.com

PROJECT
 Preston Nook,
 Eccleston,
 PR7 5TL.

DRAWING TITLE
 Location Plan

SCALE	SHEET SIZE	No. of SHEETS	DATE	REVISION
1:500	A2	1	21.05.15	
DRAWING NUMBER				
15-060-1-1				