


- NOTES**
- All dimensions and levels are to be checked on site.
 - Any discrepancies are to be reported to the Shaw & Jagger Architects Ltd before any work commences.
 - This drawing shall not be scaled to ascertain any dimensions. Work to figured dimensions only.
 - This drawing shall not be reproduced without express written permission from Shaw & Jagger Architects Ltd.
 - Title overlay drawings and ownership boundaries are produced using all reasonable endeavors. Shaw & Jagger Architects Ltd cannot be responsible for the accuracy or scale discrepancy of base plans supplied to them.

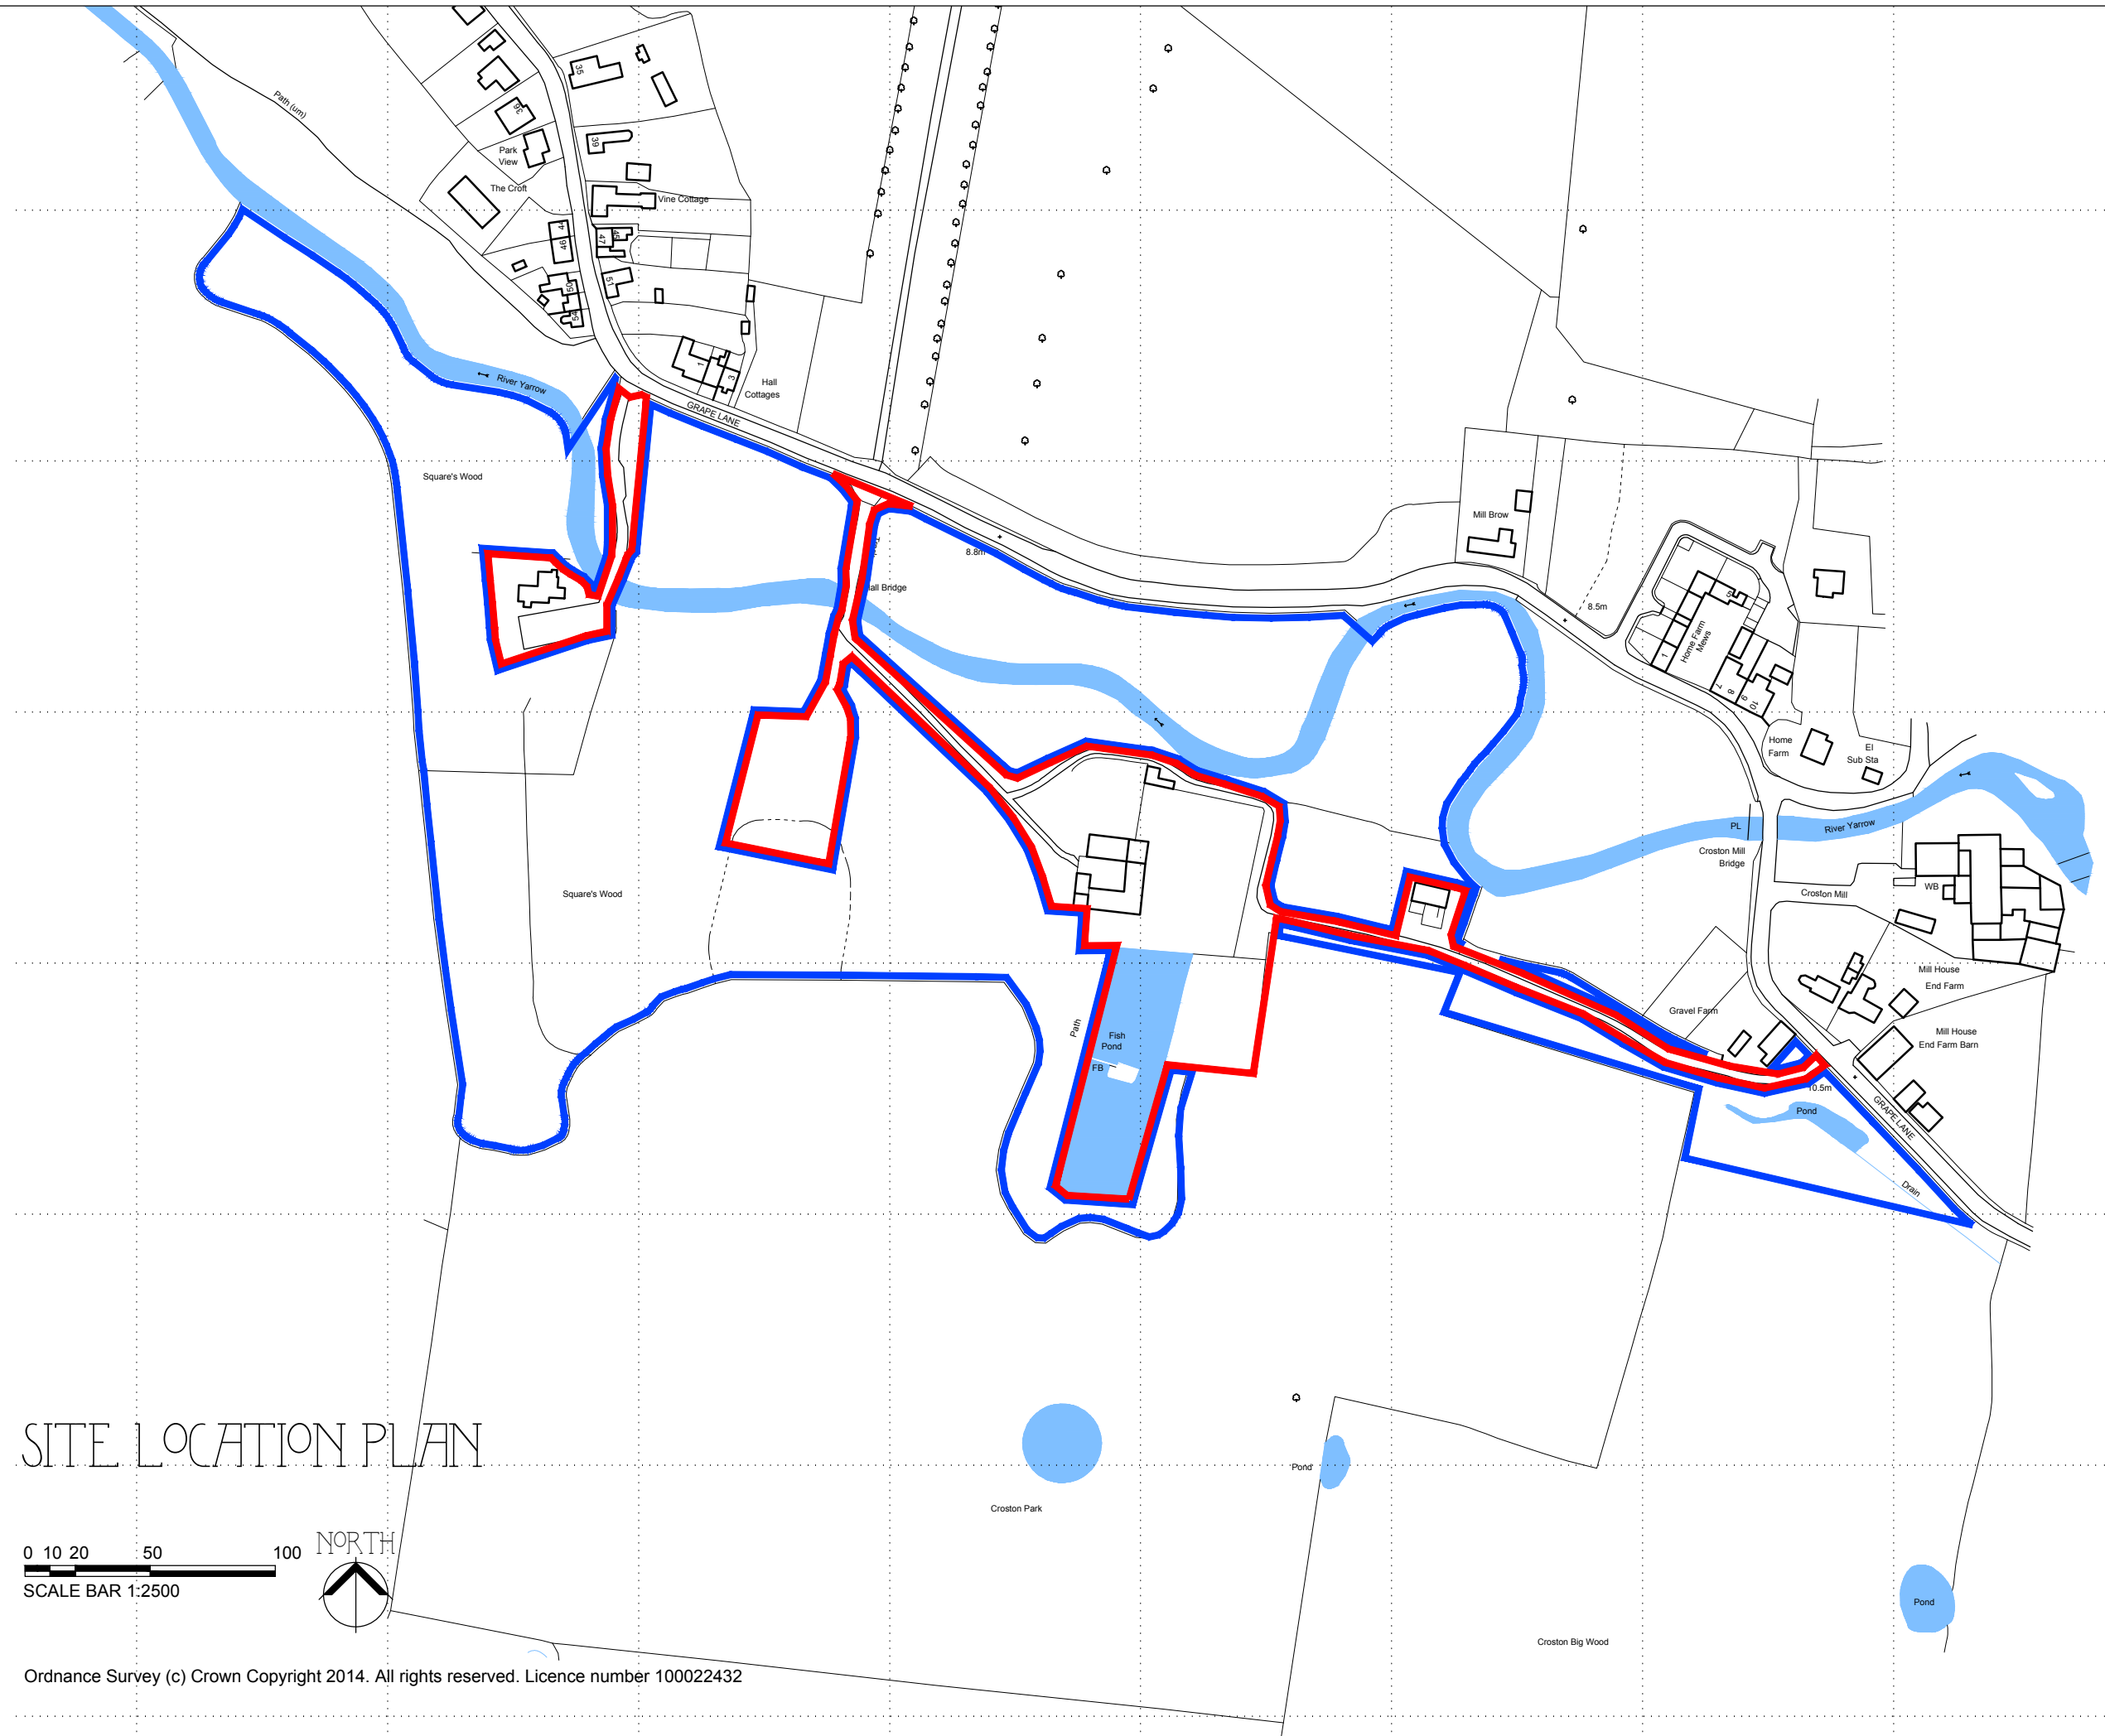

rev	date	drawn	checked
A	24/06/15	MAB	EJ

RED LINE BOUNDARY REVISED IN LINE WITH LA COMMENTS

drawing stage	FEASIBILITY
drawing status	FOR COMMENT
client	MR & MRS CAUNCE

project
NEW HOUSE AT
CROSTON HALL
CROSTON

drawing title
SITE LOCATION PLAN


date	MAY '15	drawn	MAB
scale	1:2500@A3	checked	EJ

SHAW & JAGGER
ARCHITECTS

14 - 15 Regent Parade
Harrogate
North Yorkshire
HG1 5AW
Tel: 01423 532950
info@shawandjagger.com
www.shawandjagger.com

Job No 159/01 (02)001 A
DWG No
Rev

SITE LOCATION PLAN

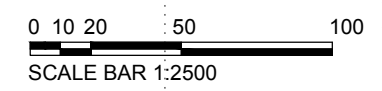

Ordnance Survey (c) Crown Copyright 2014. All rights reserved. Licence number 100022432