


Ordnance Survey, (c) Crown Copyright 2014. All rights reserved. Licence number 100022432



Rev.	Date	Detail

Notes:
 Do not scale from drawing - all dimensions to be confirmed on site.
 Drawing to be read in conjunction with other drawings and documents scheduled on rCOH's Project Base Sheets as set.
 Report of errors/omissions to rCOH Ltd.
 Drawings and Designs remain the property of rCOH Ltd unless otherwise stated. All rights reserved. All use of drawings and designs is subject to the terms and conditions of the contract unless otherwise permitted in writing by rCOH Ltd and no use of drawings or designs is permitted without the prior written consent of rCOH Ltd.

rCOH COPYRIGHT ASSURED
 The Powder Rooms
 69-71 Broad Street
 Teddington, Middx, TW11 8QZ
 T > 020 8977 2175
 E > rCOH@rCOH.co.uk
 W > www.rCOH.co.uk

PROJECT > Sappi Site
 Farnborough

DRAWING > Location Plan

DWG No.	4014_027/0001 CPA	Drawn By:	DC
Rev.	1:25000A1	QA Check:	
Scale >		Date:	28/04/2015
DWG STATUS		Sketch	X
		Submission	
		Tender	
		Contract	
		Construction	