




**NORTH FACING GABLE**

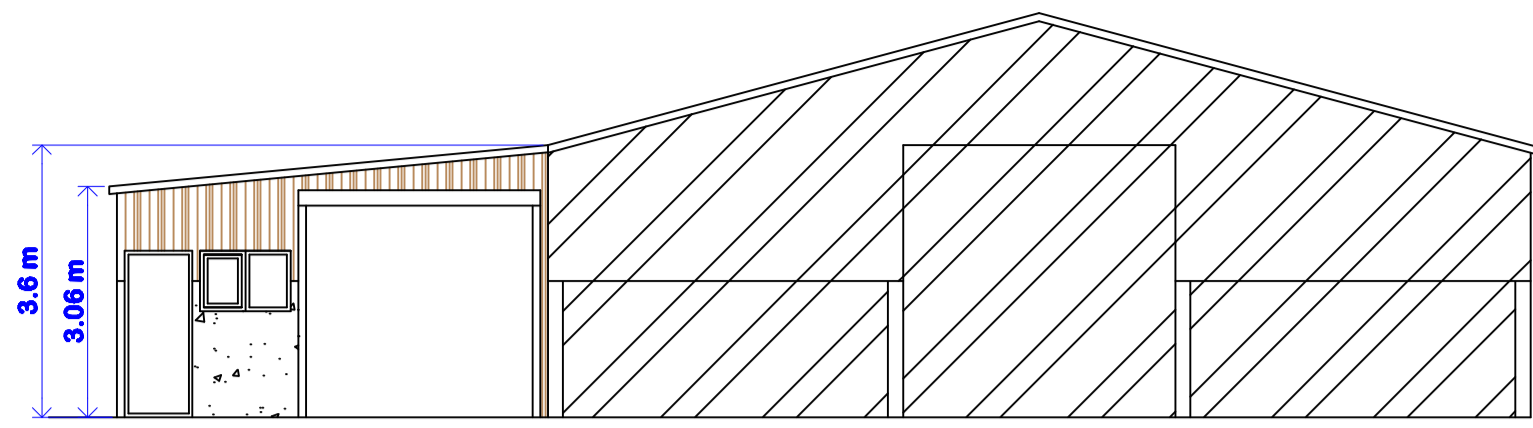


**SOUTH FACING GABLE**

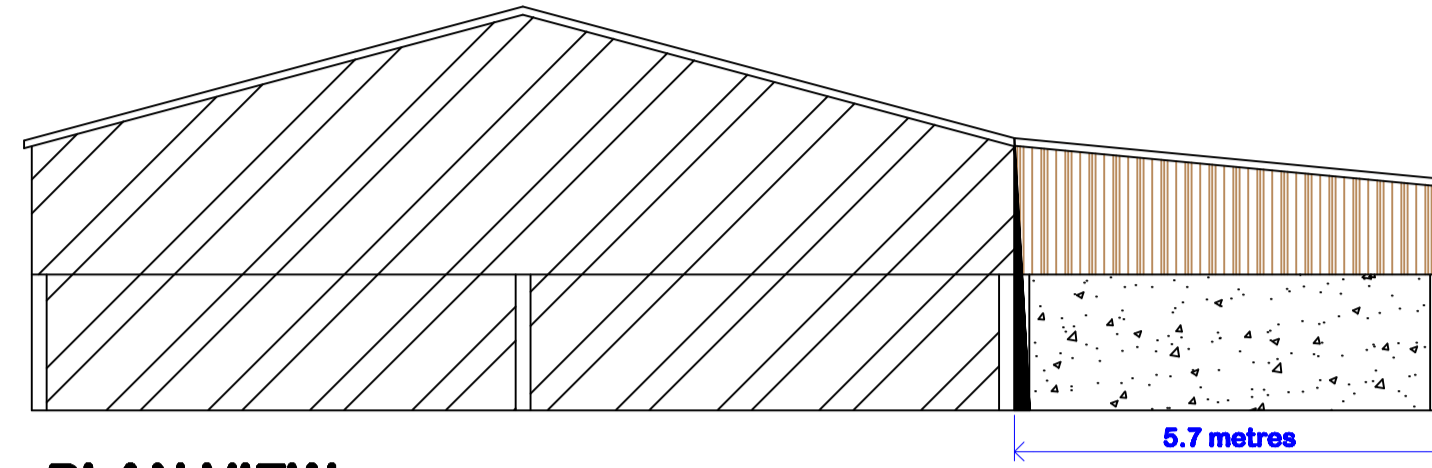



**PLAN VIEW**

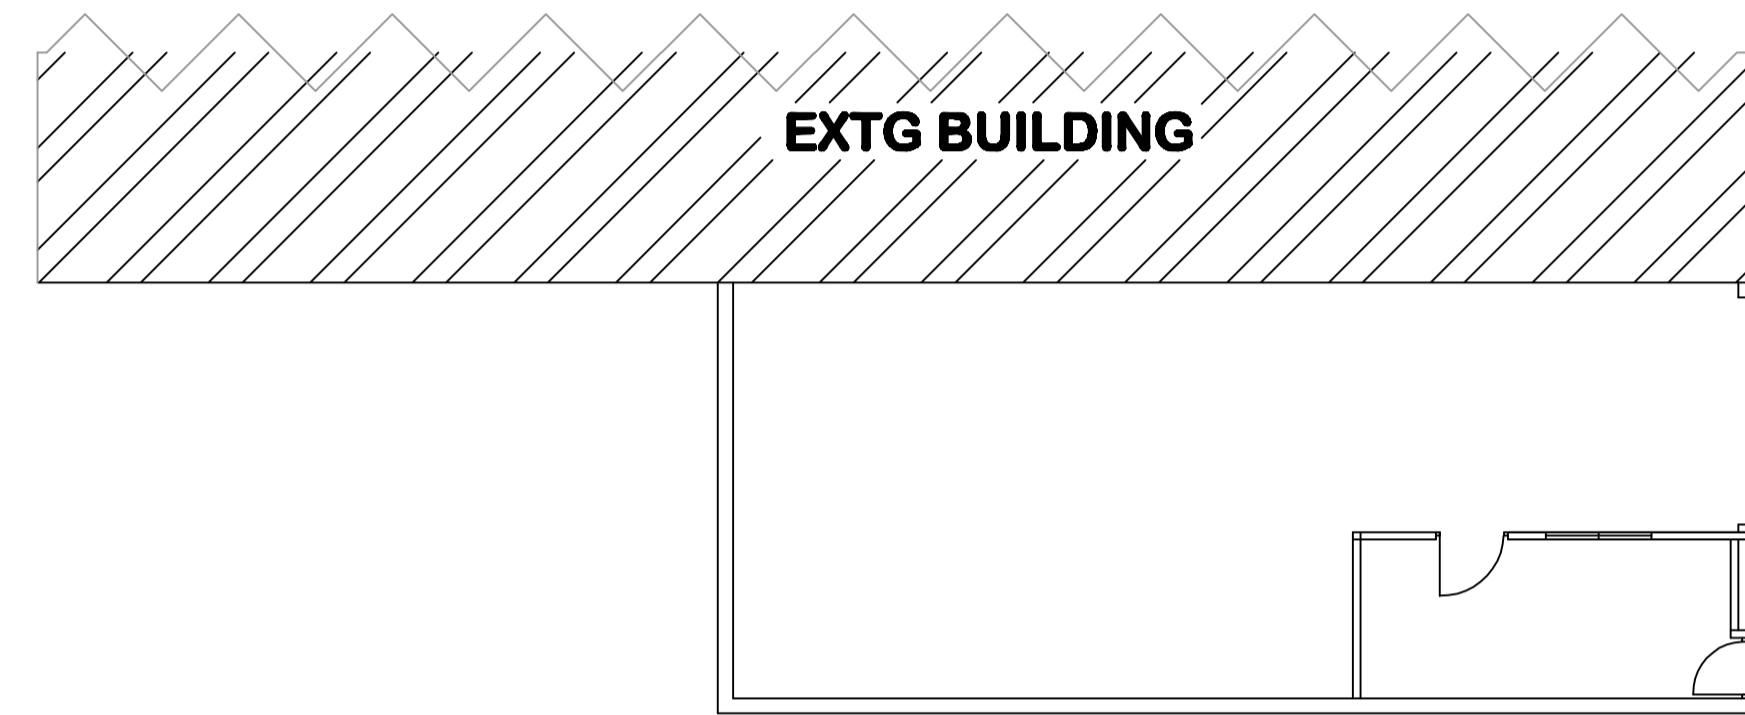


**EAST FACING SIDE**

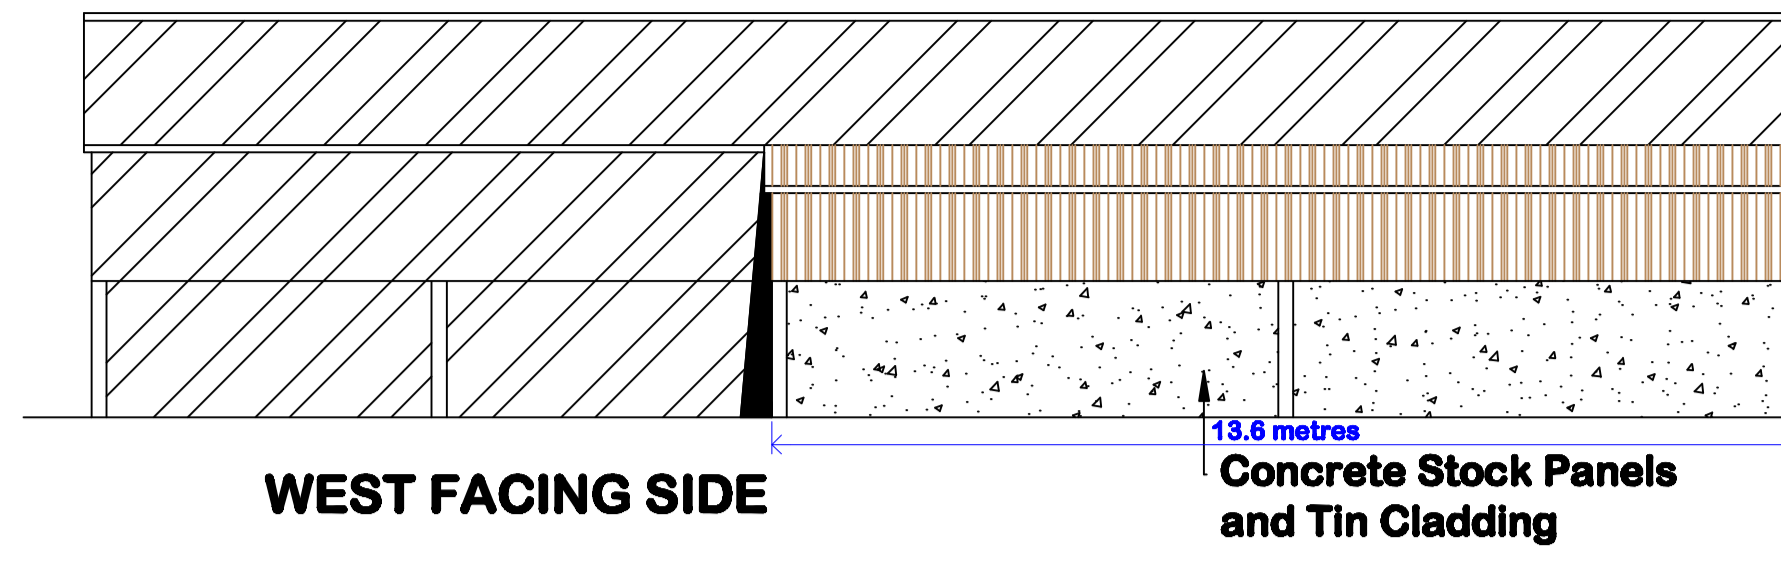

**WEST FACING SIDE**

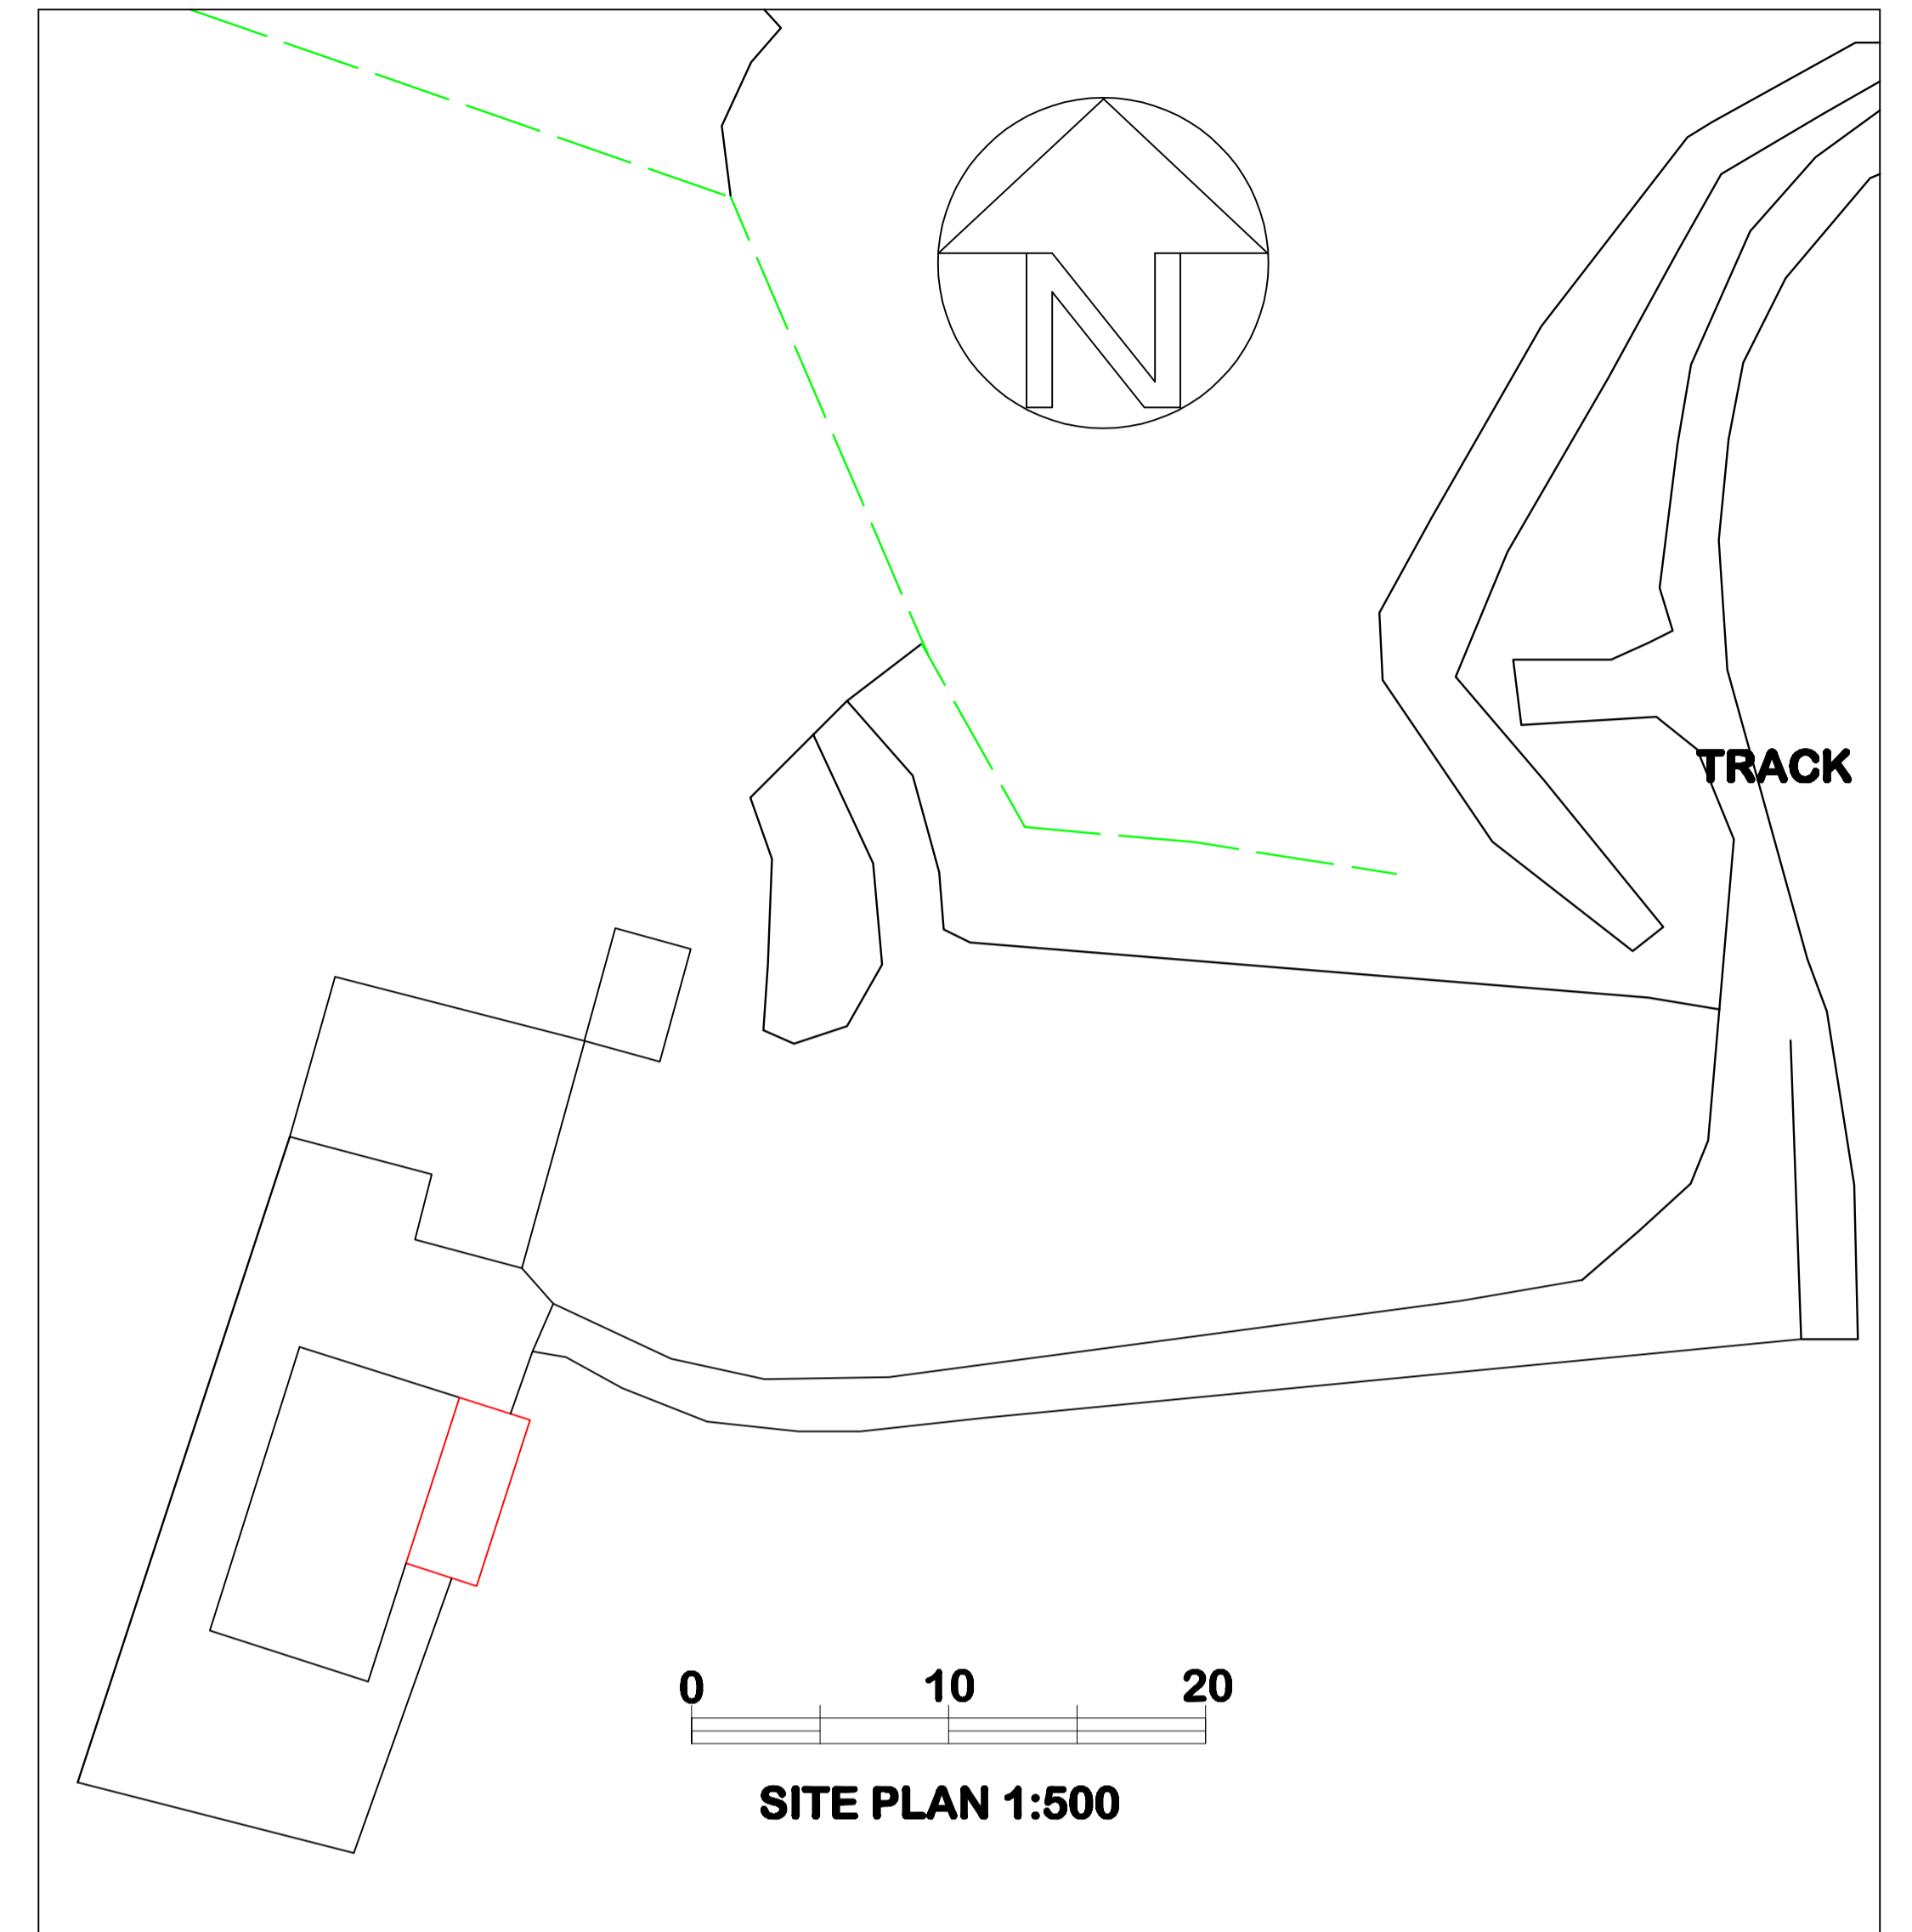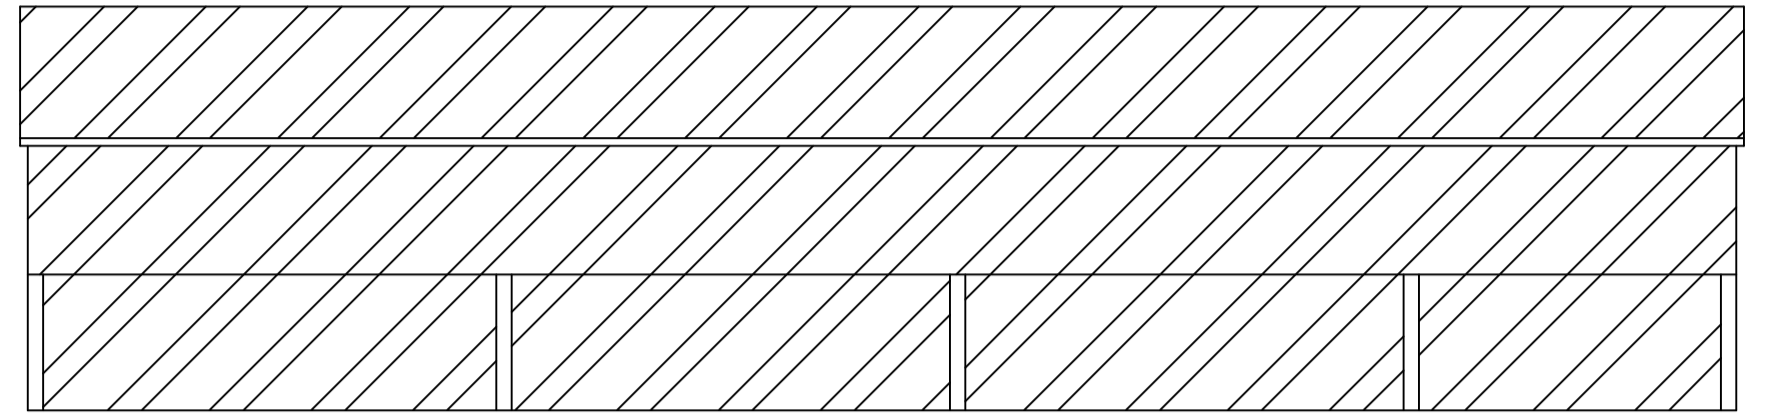
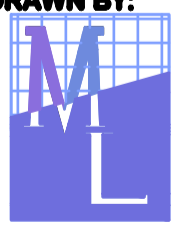
<b>DRAWN BY:</b>  <b>Planning Consultancy Ltd</b> 5 Bobbin Mill Cottages, Stubbins Lane, Cloughton on Brock, Preston, PR3 0PL Telephone 01995 600733. Mobile 07813 296 287 e-mail: mel@mplanning.co.uk	<b>CLIENT:</b> OWNER J. AYLWARD 99 HEAPEY ROAD CHORLEY PR6 8BJ <b>PROJECT:</b> Retrospective Planning Application for Agricultural Storage Building <b>LOCATION:</b> LAND ADJACENT PHILLIPSONS FARM, HIGHER HOUSE LANE, CHORLEY, PR6 9BT X: 380599 Y: 418823	<b>DATE:</b> 04 AUGUST 2016 <b>DWG NO.:</b> LQ/AJ0480 <b>SCALE:</b> 1:100 & 1:500 <b>PAPER SIZE:</b> A1