


MAWDESLEY MOSS WIND PROJECT - DEVELOPMENT BOUNDARY  
 SCALE 1:2500 VERTICAL NOT TO SCALE

**NOTES ON TURBINE COMPOUNDS**  
 Turbine default positions shown as '+'  
 Turbine 1. at SD 48990 16270  
 Turbine 2. at SD 48784 16185  
 Turbine 3. at SD 48994 16066  
 Compounds contain:  
 • Turbine and control shelter (Plans B and C)  
 • Turbine foundation (Plan E)  
 • Hard-core pad to park crane on  
 Turbines may be micro-sited within development boundary after civil engineering investigations.

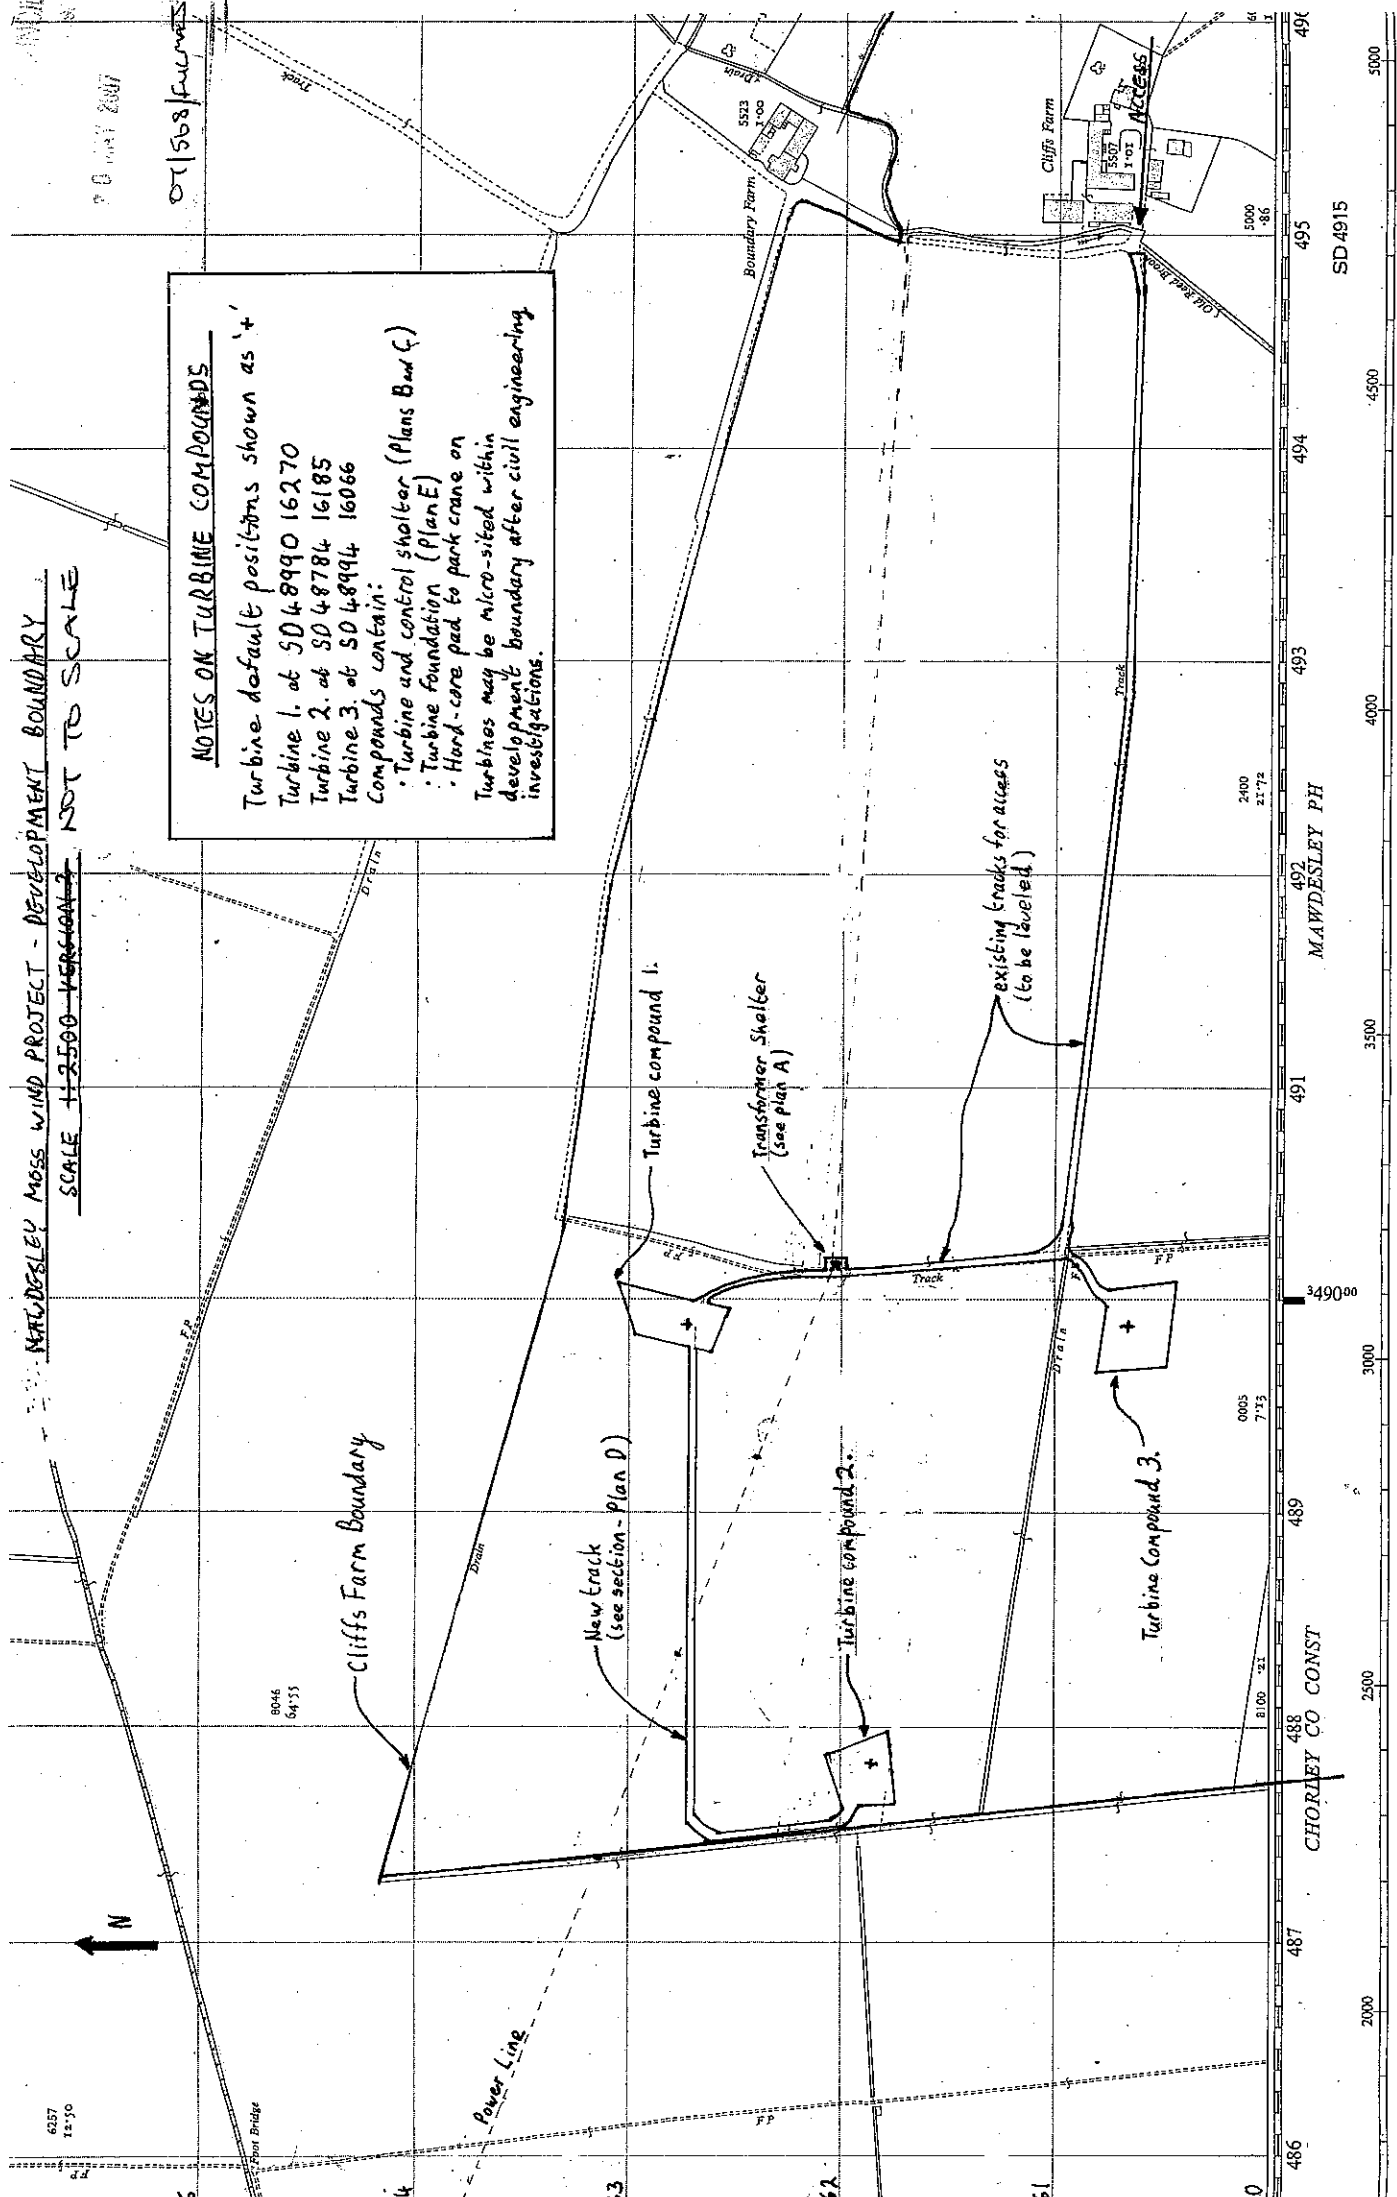

**REFERENCE**  
 For fuller information see Reference Card published separately.  
**NATIONAL GRID REFERENCE**  
 The lines on the plan form part of the National Grid and are spaced at 100 metre intervals.

SD 4915

MAWDESLEY PH

CHORLEY CO CONST