
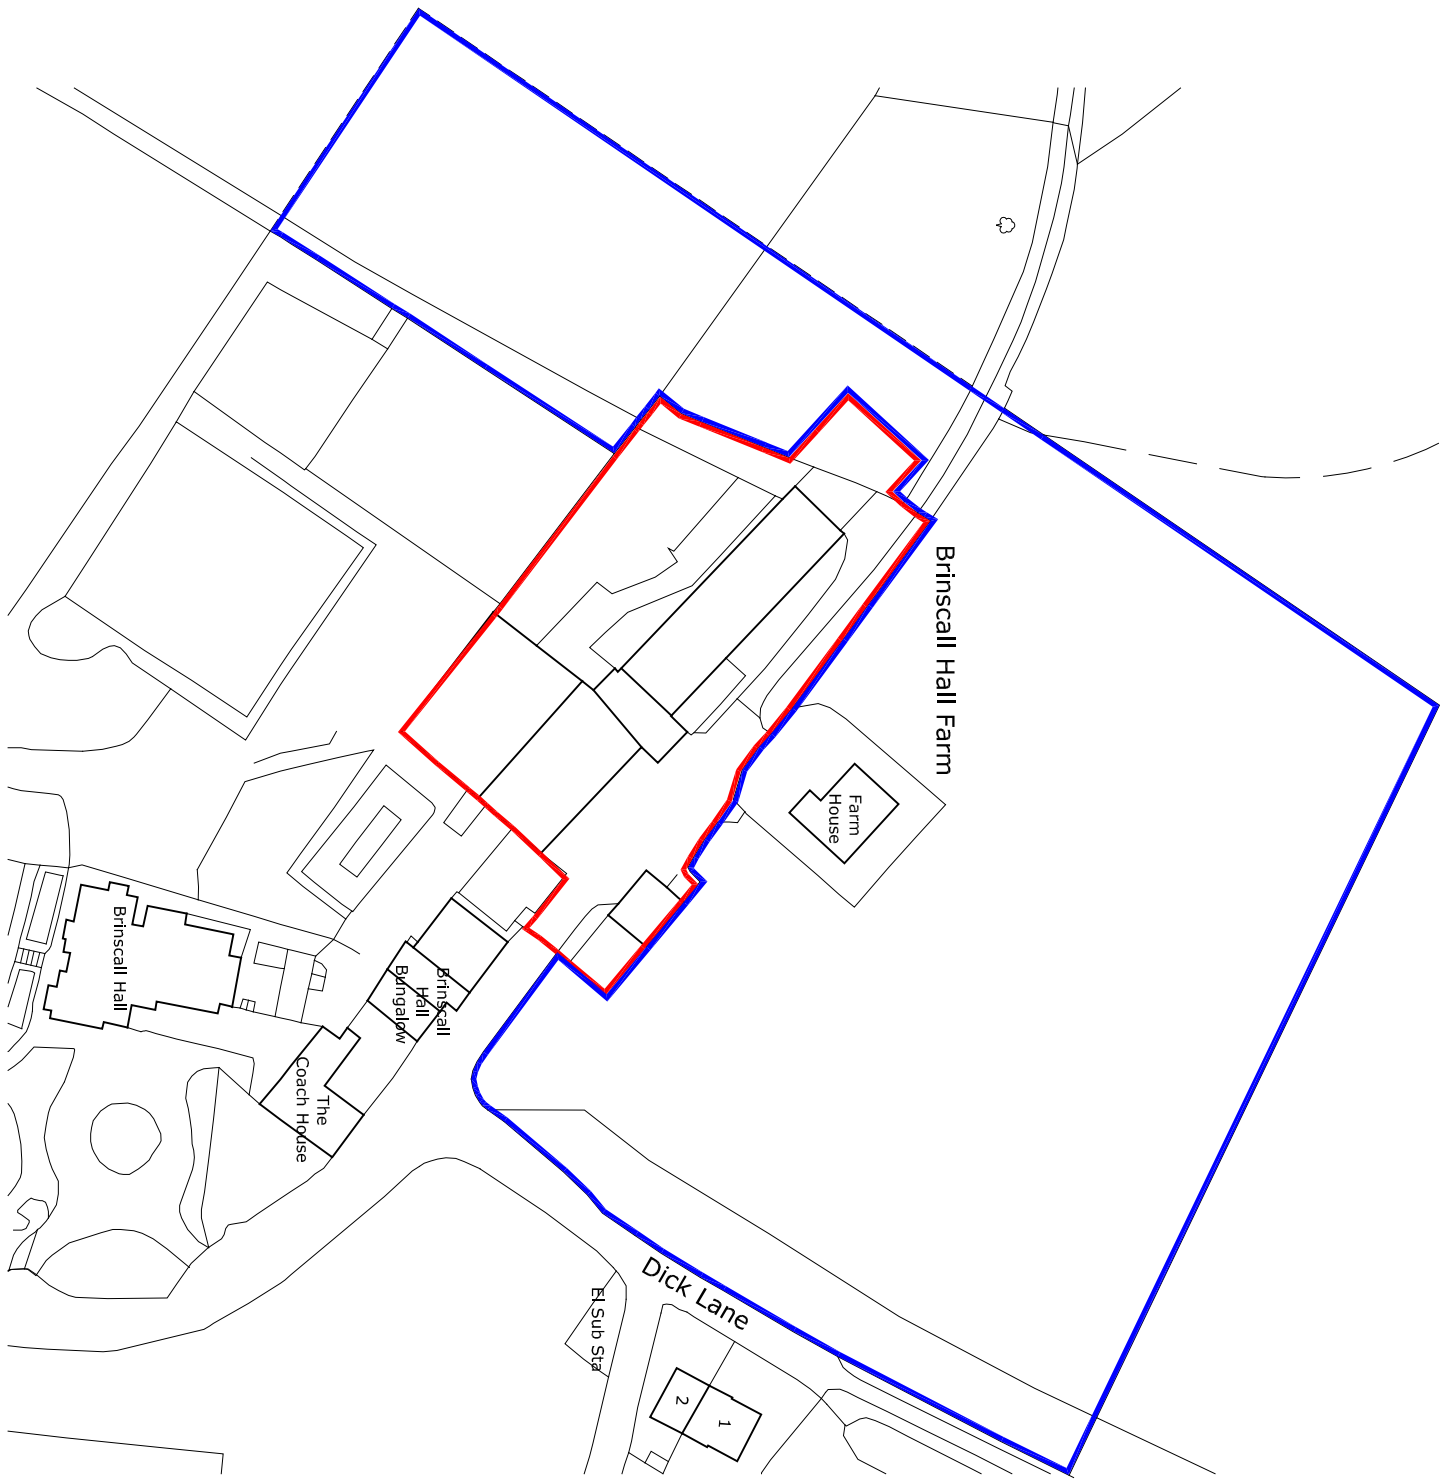


The copyright of this drawing is held by Lea Hough & Co Chartered Surveyors LLP.

Do not scale from this drawing. All dimensions must be checked and verified by the contractor prior to works commencing on site.

REV	DESCRIPTION	DATE	APPROVED
A	Revised development boundary	04-11-13	GM

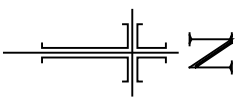

LeaHough

CHARTERED SURVEYORS

Survey Valuation Design Planning Sales

Blakewater House
Phoenix Business Park
Blakewater Road
Blackburn
Lancashire
BB1 5RW
Tel: 01254 260196
Email: info@leahough.co.uk
Web: www.leahough.co.uk



CLIENT:
Mr & Mrs Mughal
Brinscall Hall Farm
Dick Lane
Brinscall, Chorley,
Lancashire,
PR6 8QL

PROJECT ADDRESS:
Brinscall Hall Farmhouse,
Dick Lane,
Brinscall, Chorley,
Lancashire,
PR6 8QL

DRAWING TITLE: Re-development/Conversion of Existing Barns	
LOCATION: Location Plan	REV: A
PAPER SIZE: A4	DRAWING NUMBER: BS.13.047.01
SCALE: 1:1250	DATE: April 2013
DRAWN BY: GM	