


SPRINGS COTTAGE, RIVINGTON

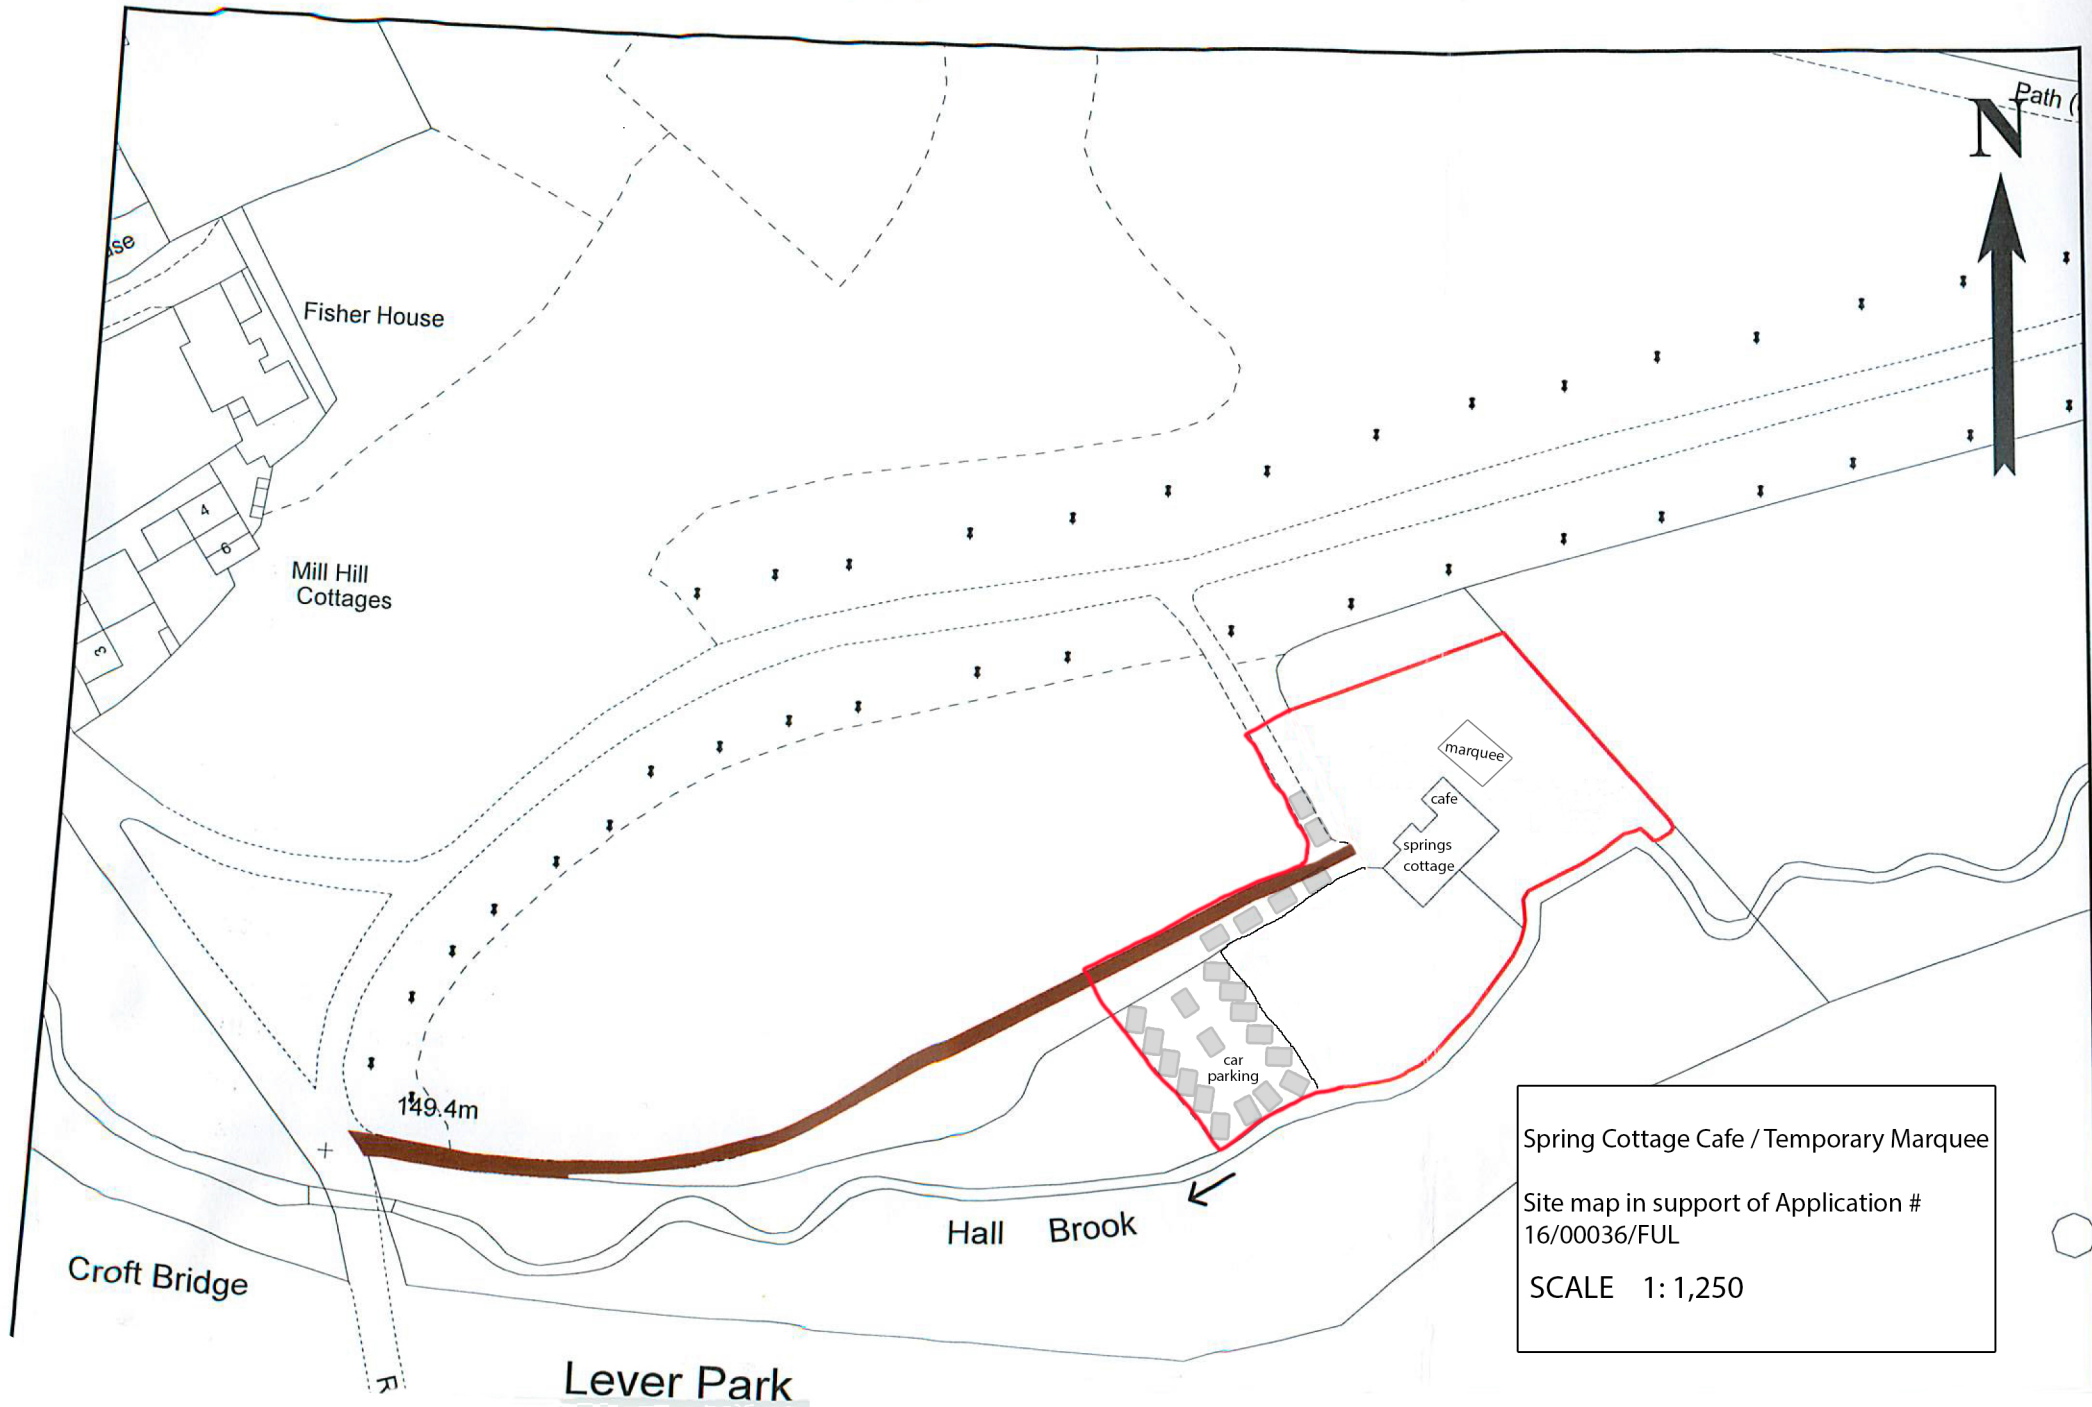

Spring Cottage Cafe / Temporary Marquee
Site map in support of Application #
16/00036/FUL
SCALE 1:1,250