

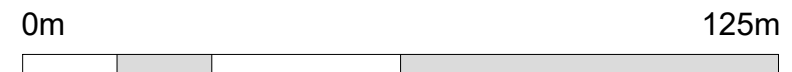


Scale: 1:500  
Site Layout 1:500

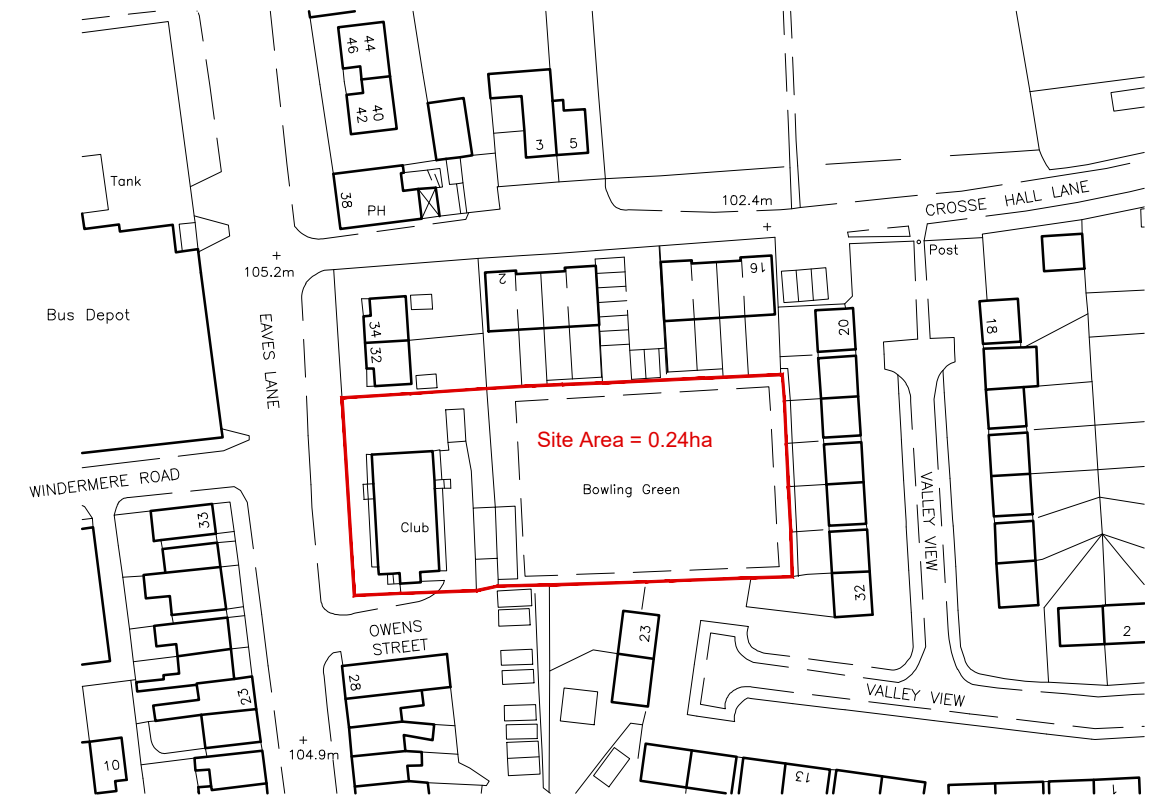

Scale: 1:1250  
Location Plan 1:1250

Revision Notes:

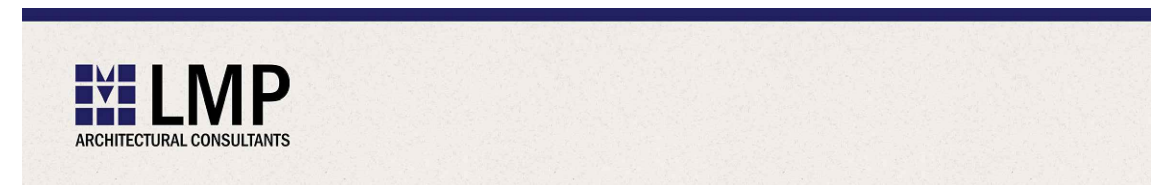

CLIENT

J. B. Loughlin Construction Ltd & Progress Housing Group

PROJECT NAME

Proposed Residential Development at

Former St. James's Bowling Club, Eaves Lane, Chorley, PR6 0PY

DRAWING NAME

Existing Site & Location Plan

SCALE	DRAWN BY	DATE	DRAWING NUMBER	REVISION
Varies @ A3	ASL	04.03.16	14-097-L01	-