


LEGEND :

- SITE BOUNDARY
- LAND OWNED BY BRINDLE HOMES
- PLANNING APPLICATION BOUNDARY
- BRINDLE HOMES DEVELOPABLE AREA  
9,548 sq.m. (0.9548 hectares)
- LAND OWNED BY OTHERS

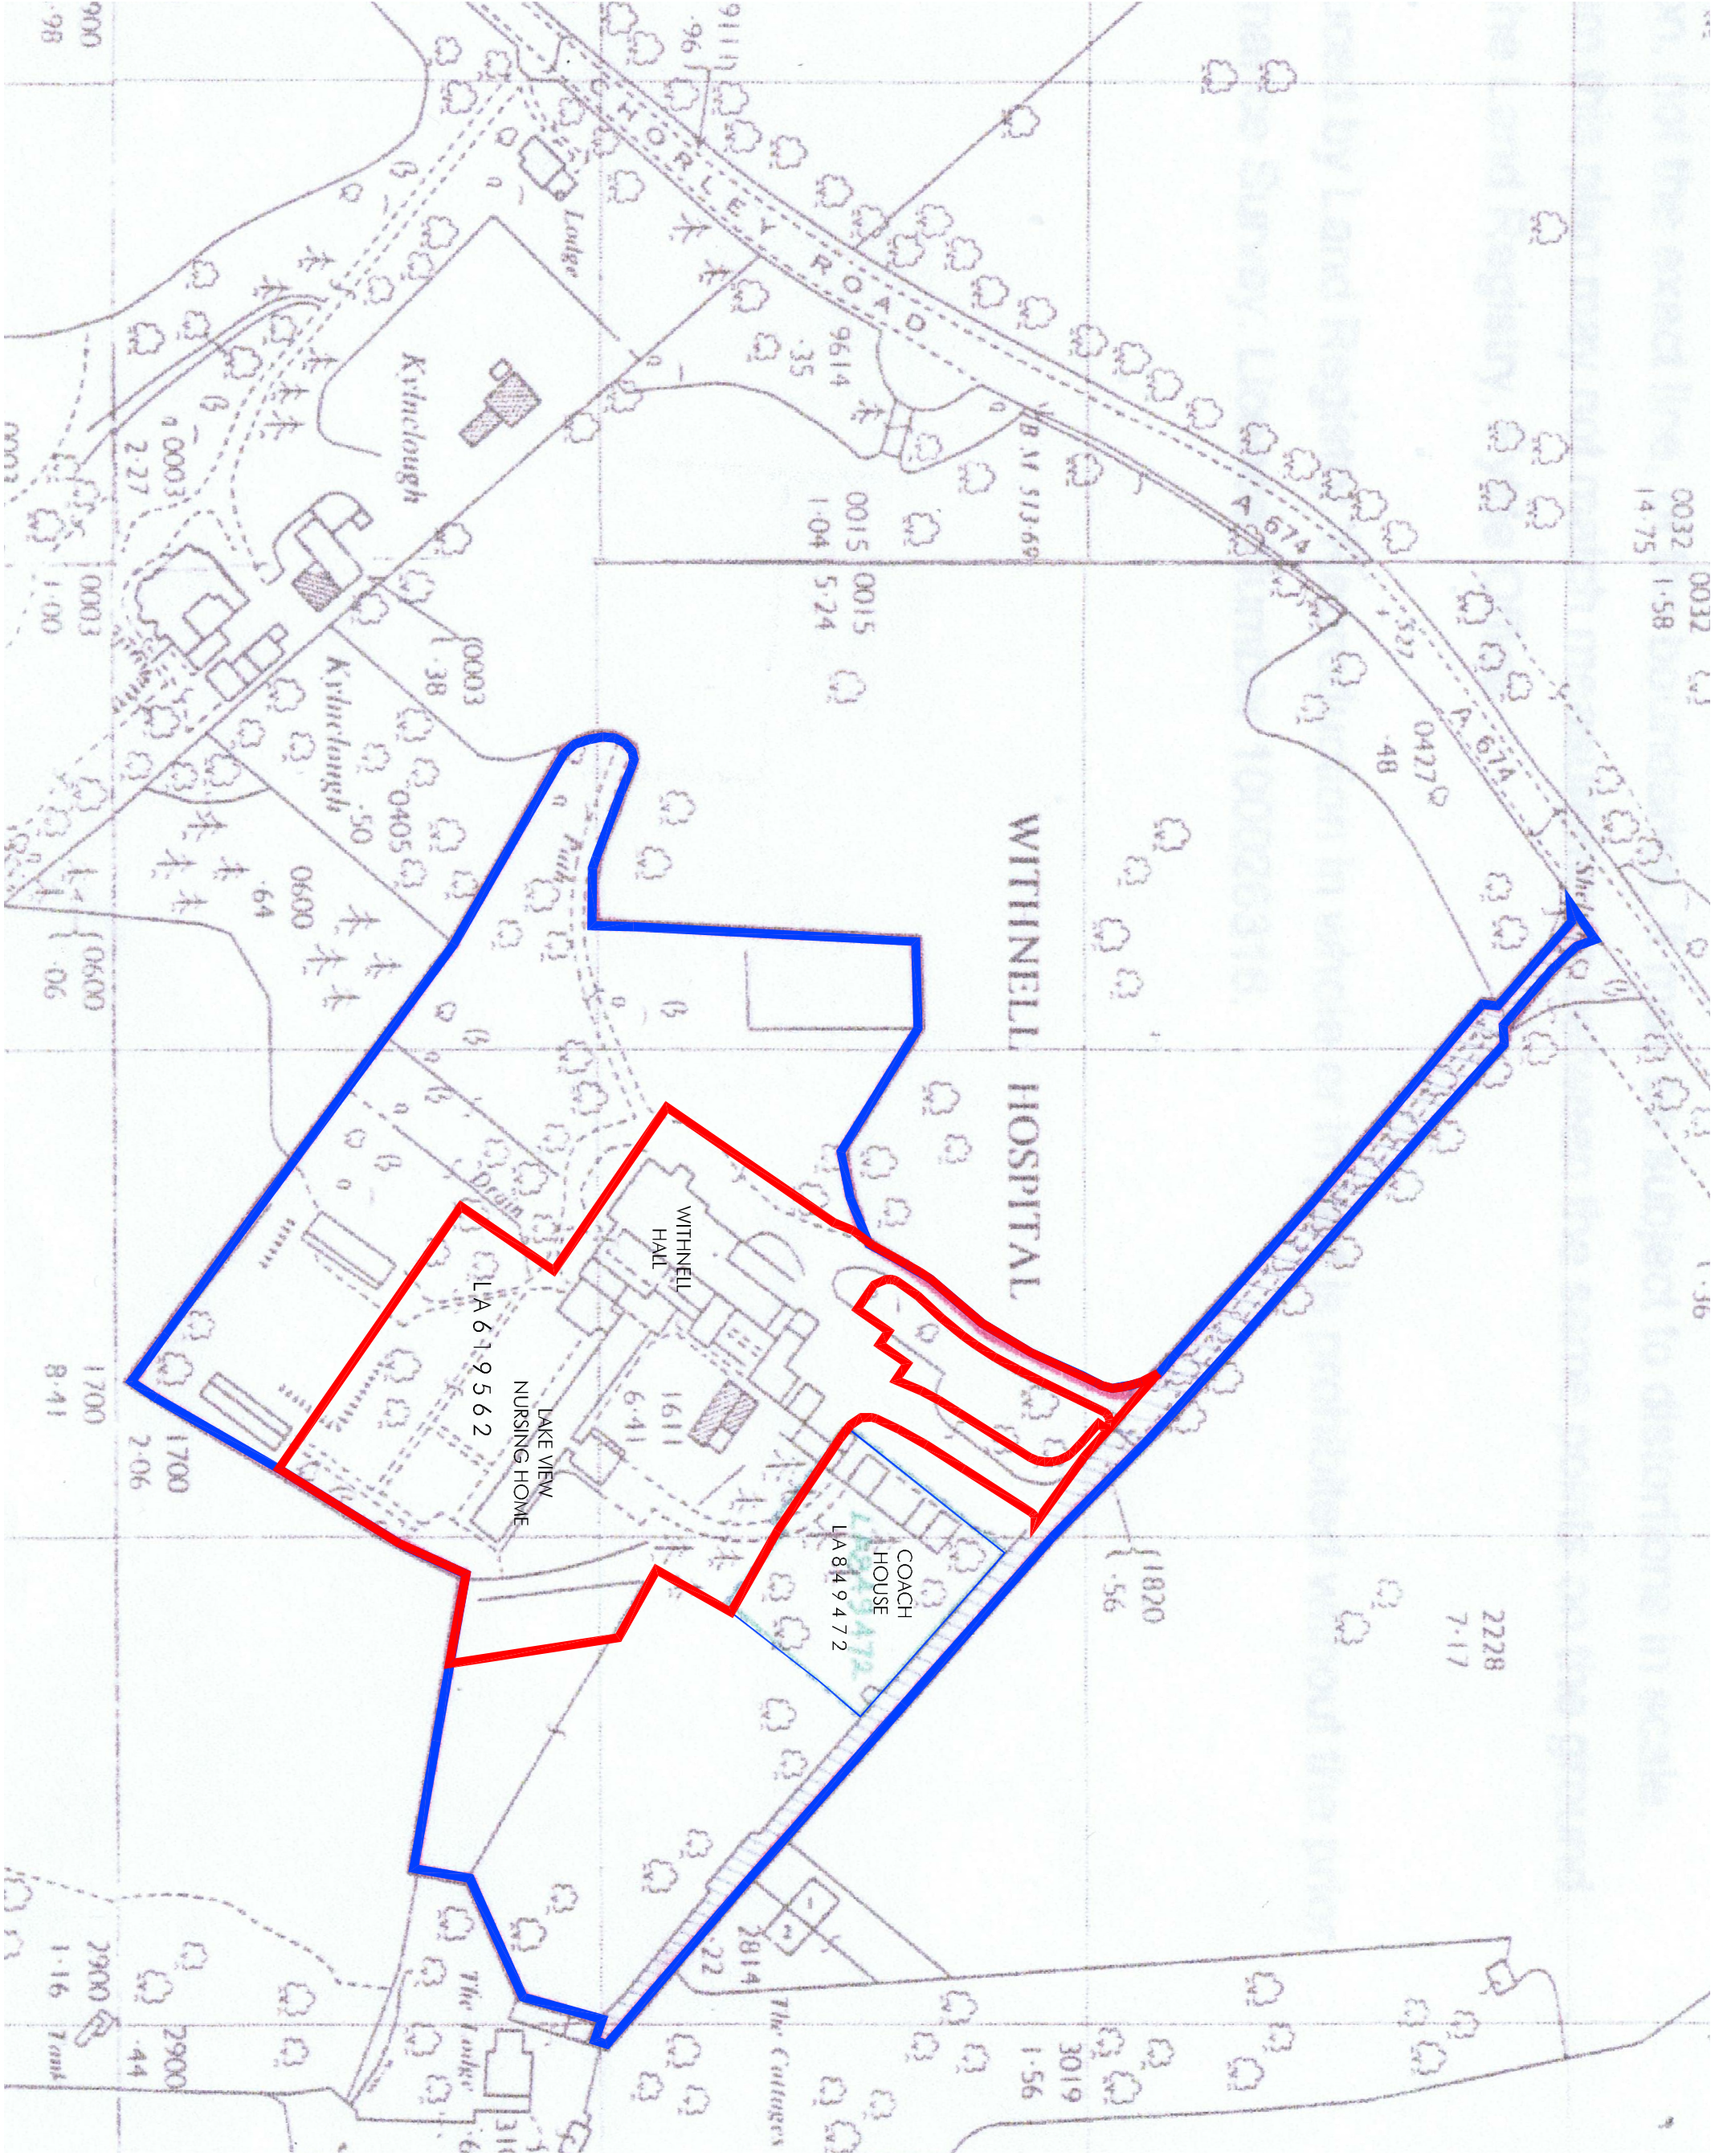

**Brindle Homes**

**anthony hart design**  
architects designers planners


client : BRINDLE HOMES  
project : WITHNELL HALL  
CHORLEY ROAD  
WITHNELL  
PR6 8BG

drawing : EXISTING ARRANGEMENT  
LOCATION PLAN

**ahd**  
architect  
32 LAVERTON ROAD  
LYTHAM ST ANNES  
F8 1EW  
t : 01253 720551  
m : 07951 478818  
email : ahd@ahdarchitect.com

drawing no. : 1507 (01) 01

drawing status : SURVEY DRAWING  
scale : 1:1250 @A3  
date : 08.04.2015  
drawn : ADH

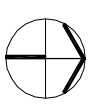

© Copyright of this drawing is vested with Anthony Hart Design Limited