
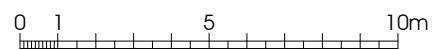


NOTES:

1: Do not scale this drawing, use figured dimensions only 2: The Contractor, Sub Contractor or specialist supplier are responsible for confirming site dimensions prior to fabrication 3: Any dimensional discrepancies are to be reported to the Architect immediately

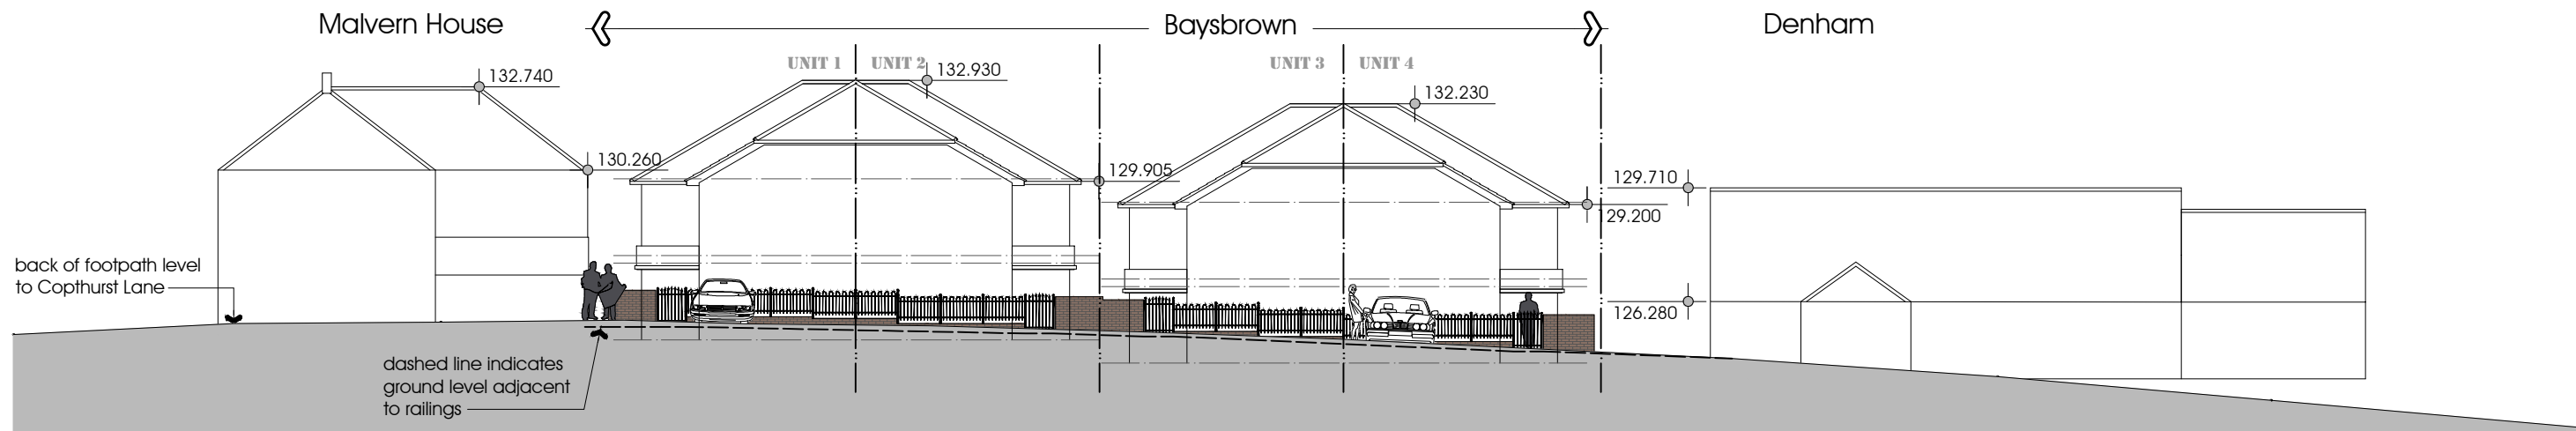

Ordnance Survey, (c) Crown Copyright 2017. All rights reserved. Licence number 100022432

PRELIMINARY

Baysbrown - Copthurst Lane
 Whittle-le-Woods, Chorley PR6 8LR
 Thistle Homes Ltd.
 Client Address

Street Scene and
 Location Plan
 DATE 20.02.2017

JOB NO. 2910
 DRAWING NO. 004
 REVISION
 SCALE 1:200 @ A3

