


PLAN

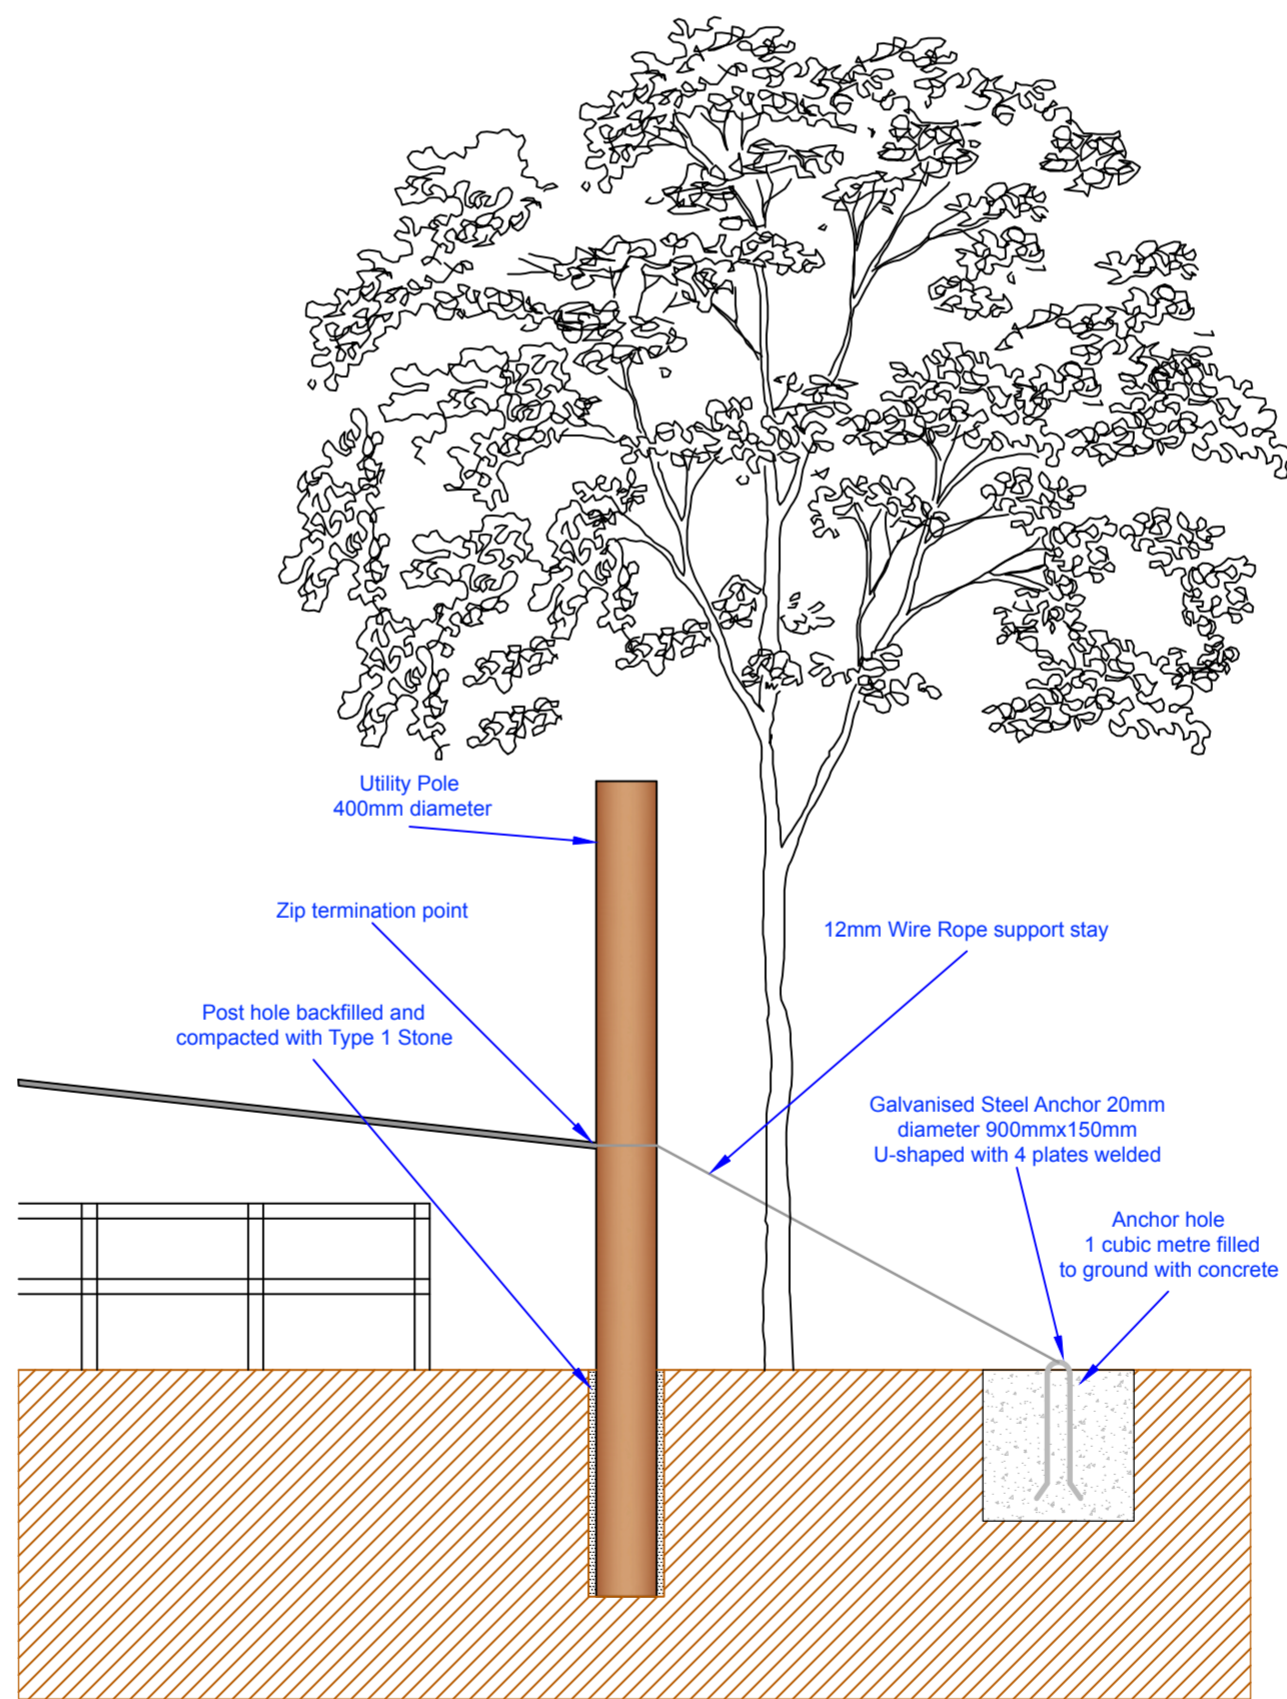

SECTION

<p>PROJECT NAME AND ADDRESS</p> <p>Go Ape Rivington Site 4 Zip Line Anchor</p>	<p>DRAWING TITLE</p> <p>Artificial Zip Wire Anchor Section</p>	<p>DATE:</p> <p>2nd June 2017</p>	<p>REVISION NUMBER</p>	<p>SPECIFICATION</p> <ul style="list-style-type: none"> <li>• 12mm Wire Rope – 6x7 (6/1) zZ FC 1770n/mm<sup>2</sup> GAL with a MBL of 1100Kn (11T).</li> <li>• Utility Pole – 4m Stout to BS990/1/1984. Prepared before treatment.</li> <li>• Concrete Anchor – 20mm round bar 900mm x 150mm U shaped with 4 plates welded. Galvanised.</li> <li>• Wet Mix Concrete.</li> </ul>	
		<p>APPROXIMATE SCALE:</p> <p>1:50</p>			