




M

SD
LOCATION MAP

CROSS FIELDS, BURY LAWE, WITTWELL

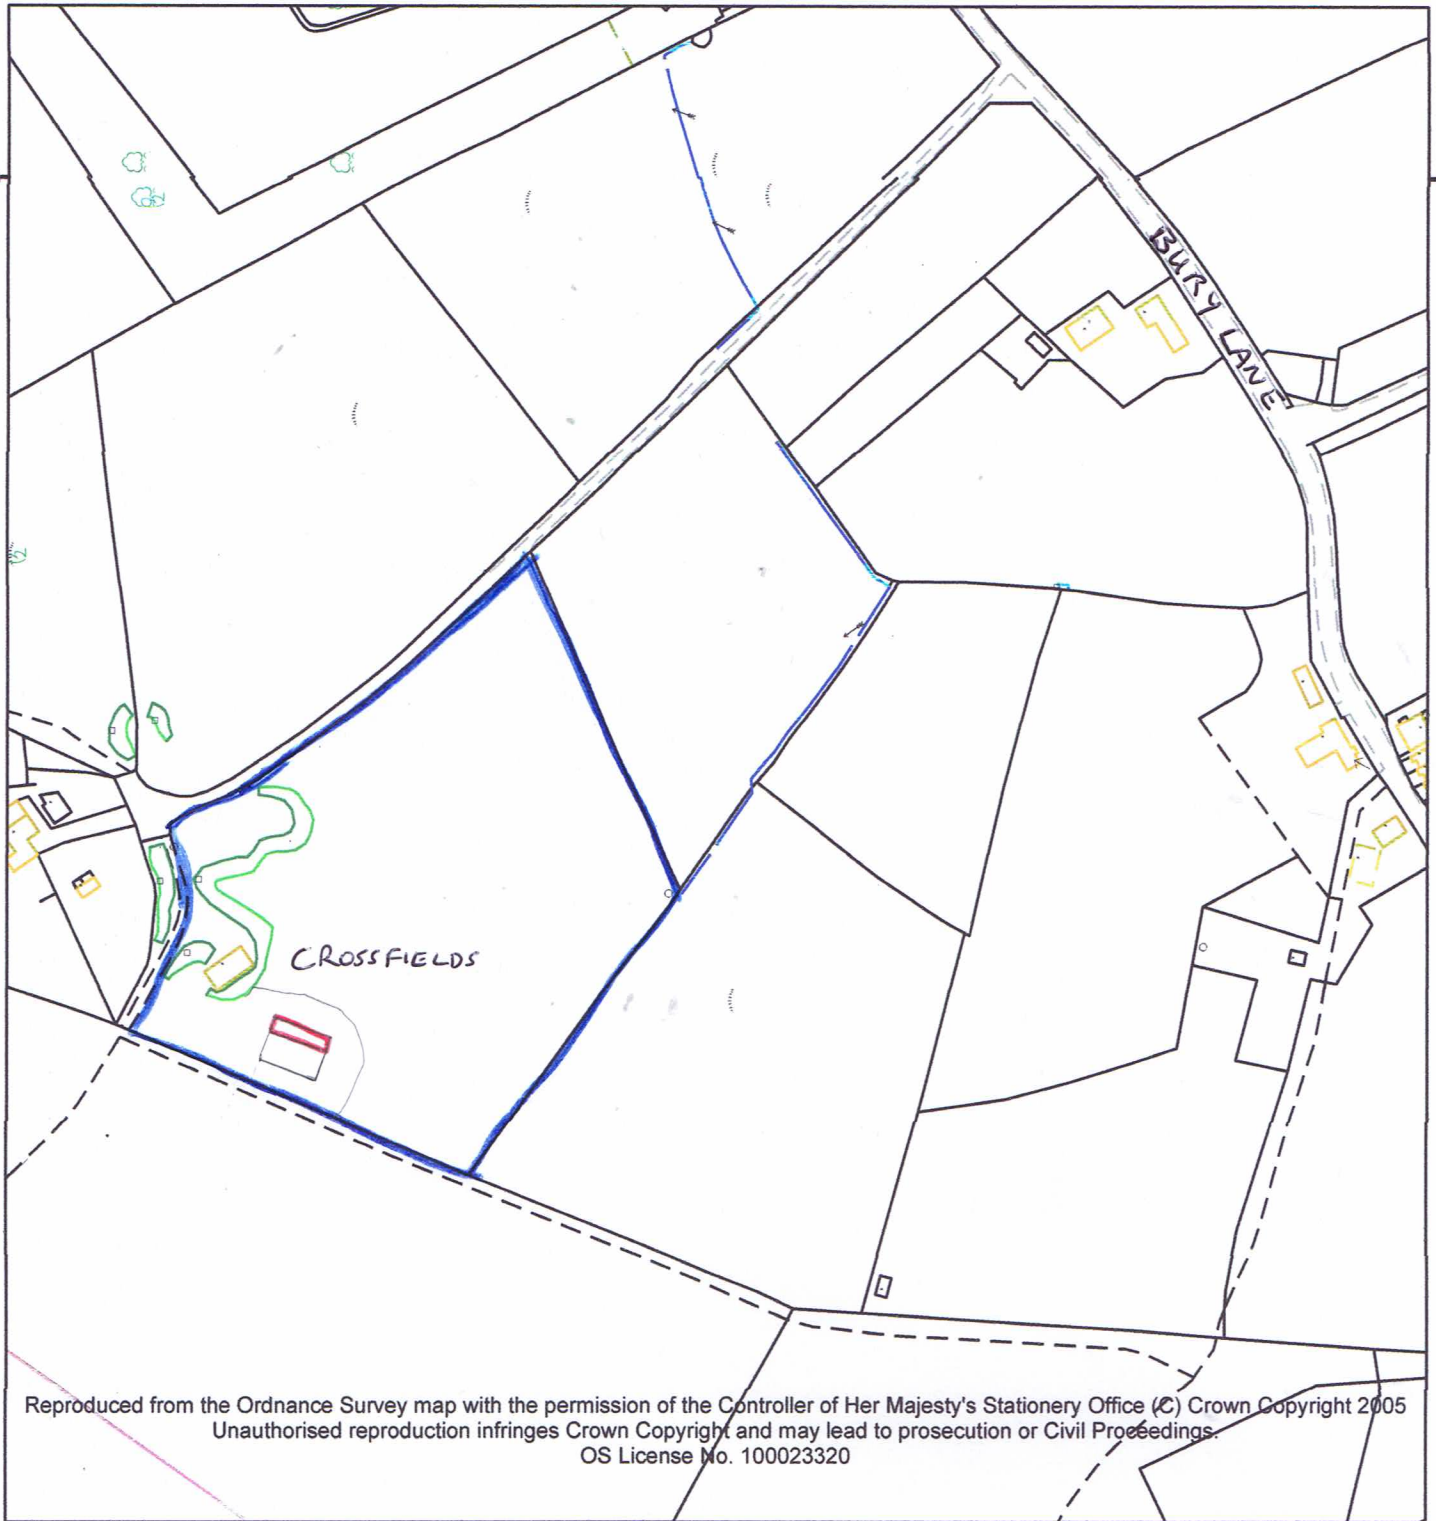

Reproduced from the Ordnance Survey map with the permission of the Controller of Her Majesty's Stationery Office (C) Crown Copyright 2005
 Unauthorised reproduction infringes Crown Copyright and may lead to prosecution or Civil Proceedings.
 OS License No. 100023320

-  Proposed extension to building
-  Site Boundary

Key

Scale: 1:2,500

DA4



Map produced by:

Data Map produced:

This map is based upon Ordnance Survey material with the permission of Ordnance Survey on behalf of the controller of Her Majesty's Stationery Office © Crown copyright. Unauthorised reproduction infringes Crown copyright and may lead to prosecution or civil proceedings. Lancashire County Council 100023320 2005.