





CONTEXT PLAN

Scale 1:500 @ A0

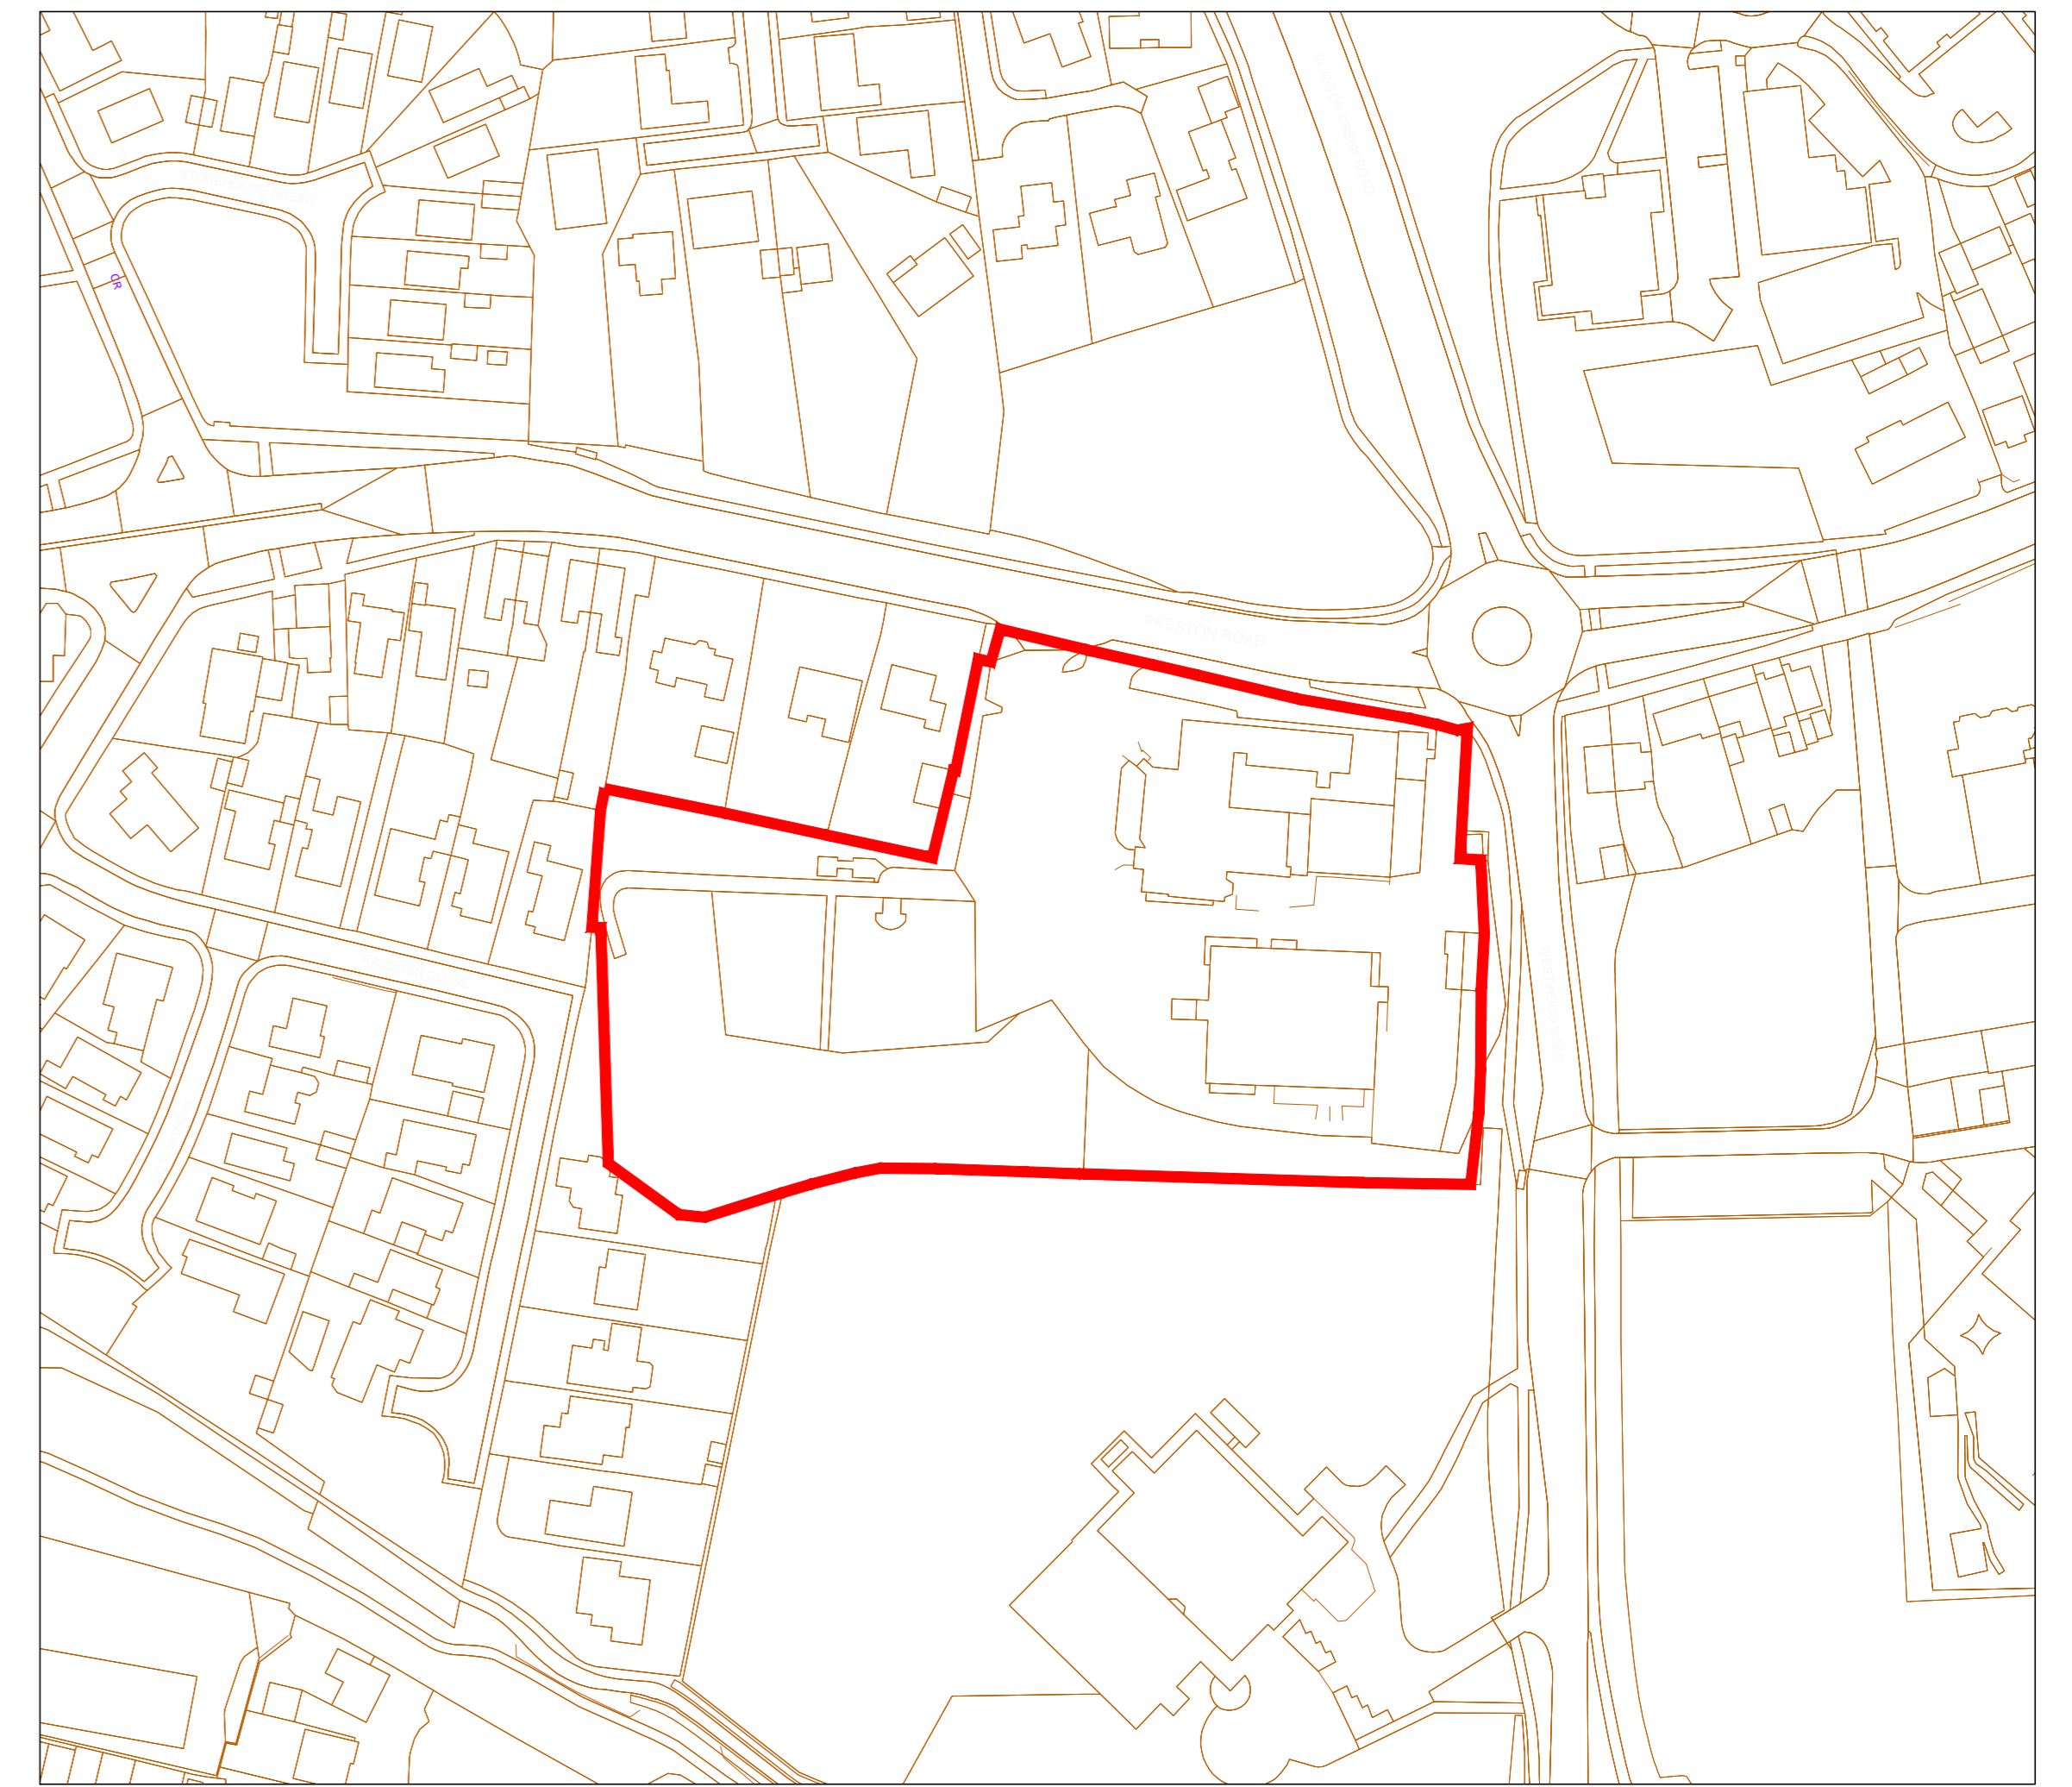

LOCATION PLAN

Scale 1:1250 @ A0

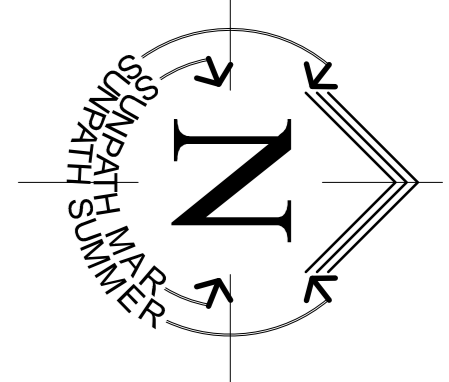

ALL DIMENSIONS TO BE CHECKED ON SITE
WORK TO FOLLOW DIMENSIONS ONLY
REFER TO DRAWINGS FOR THE
ARCHITECT AT ONCE BEFORE PROCEEDING.



© McCarthy & Stone Retirement Lifestyles Limited
All rights reserved. The reproduction of all or any part of this drawing, plan or section for the construction of any building or part of a building or structure to which this drawing/plan/section relates without the written permission of the copyright owner is prohibited.

Project Title
Proposed Redevelopment of
The Pines Hotel,
Preston Road,
CHORLEY

Drawing Title
Planning
Site Location and Context

Scale 1:1250 and 1:500 @ A0 Date April 2017
Drawn: IOP Checked: IOP
Drawing No. LMS/001 Rev.

CAD plot date: