


NOTES

The copyright of this drawing is held by Lea Hough & Co Chartered Surveyors LLP.

Do not scale from this drawing. All dimensions are approximate and must be checked and verified by the contractor prior to works commencing on site.

REVISIONS

REV	DESCRIPTION	DATE	AMENDED

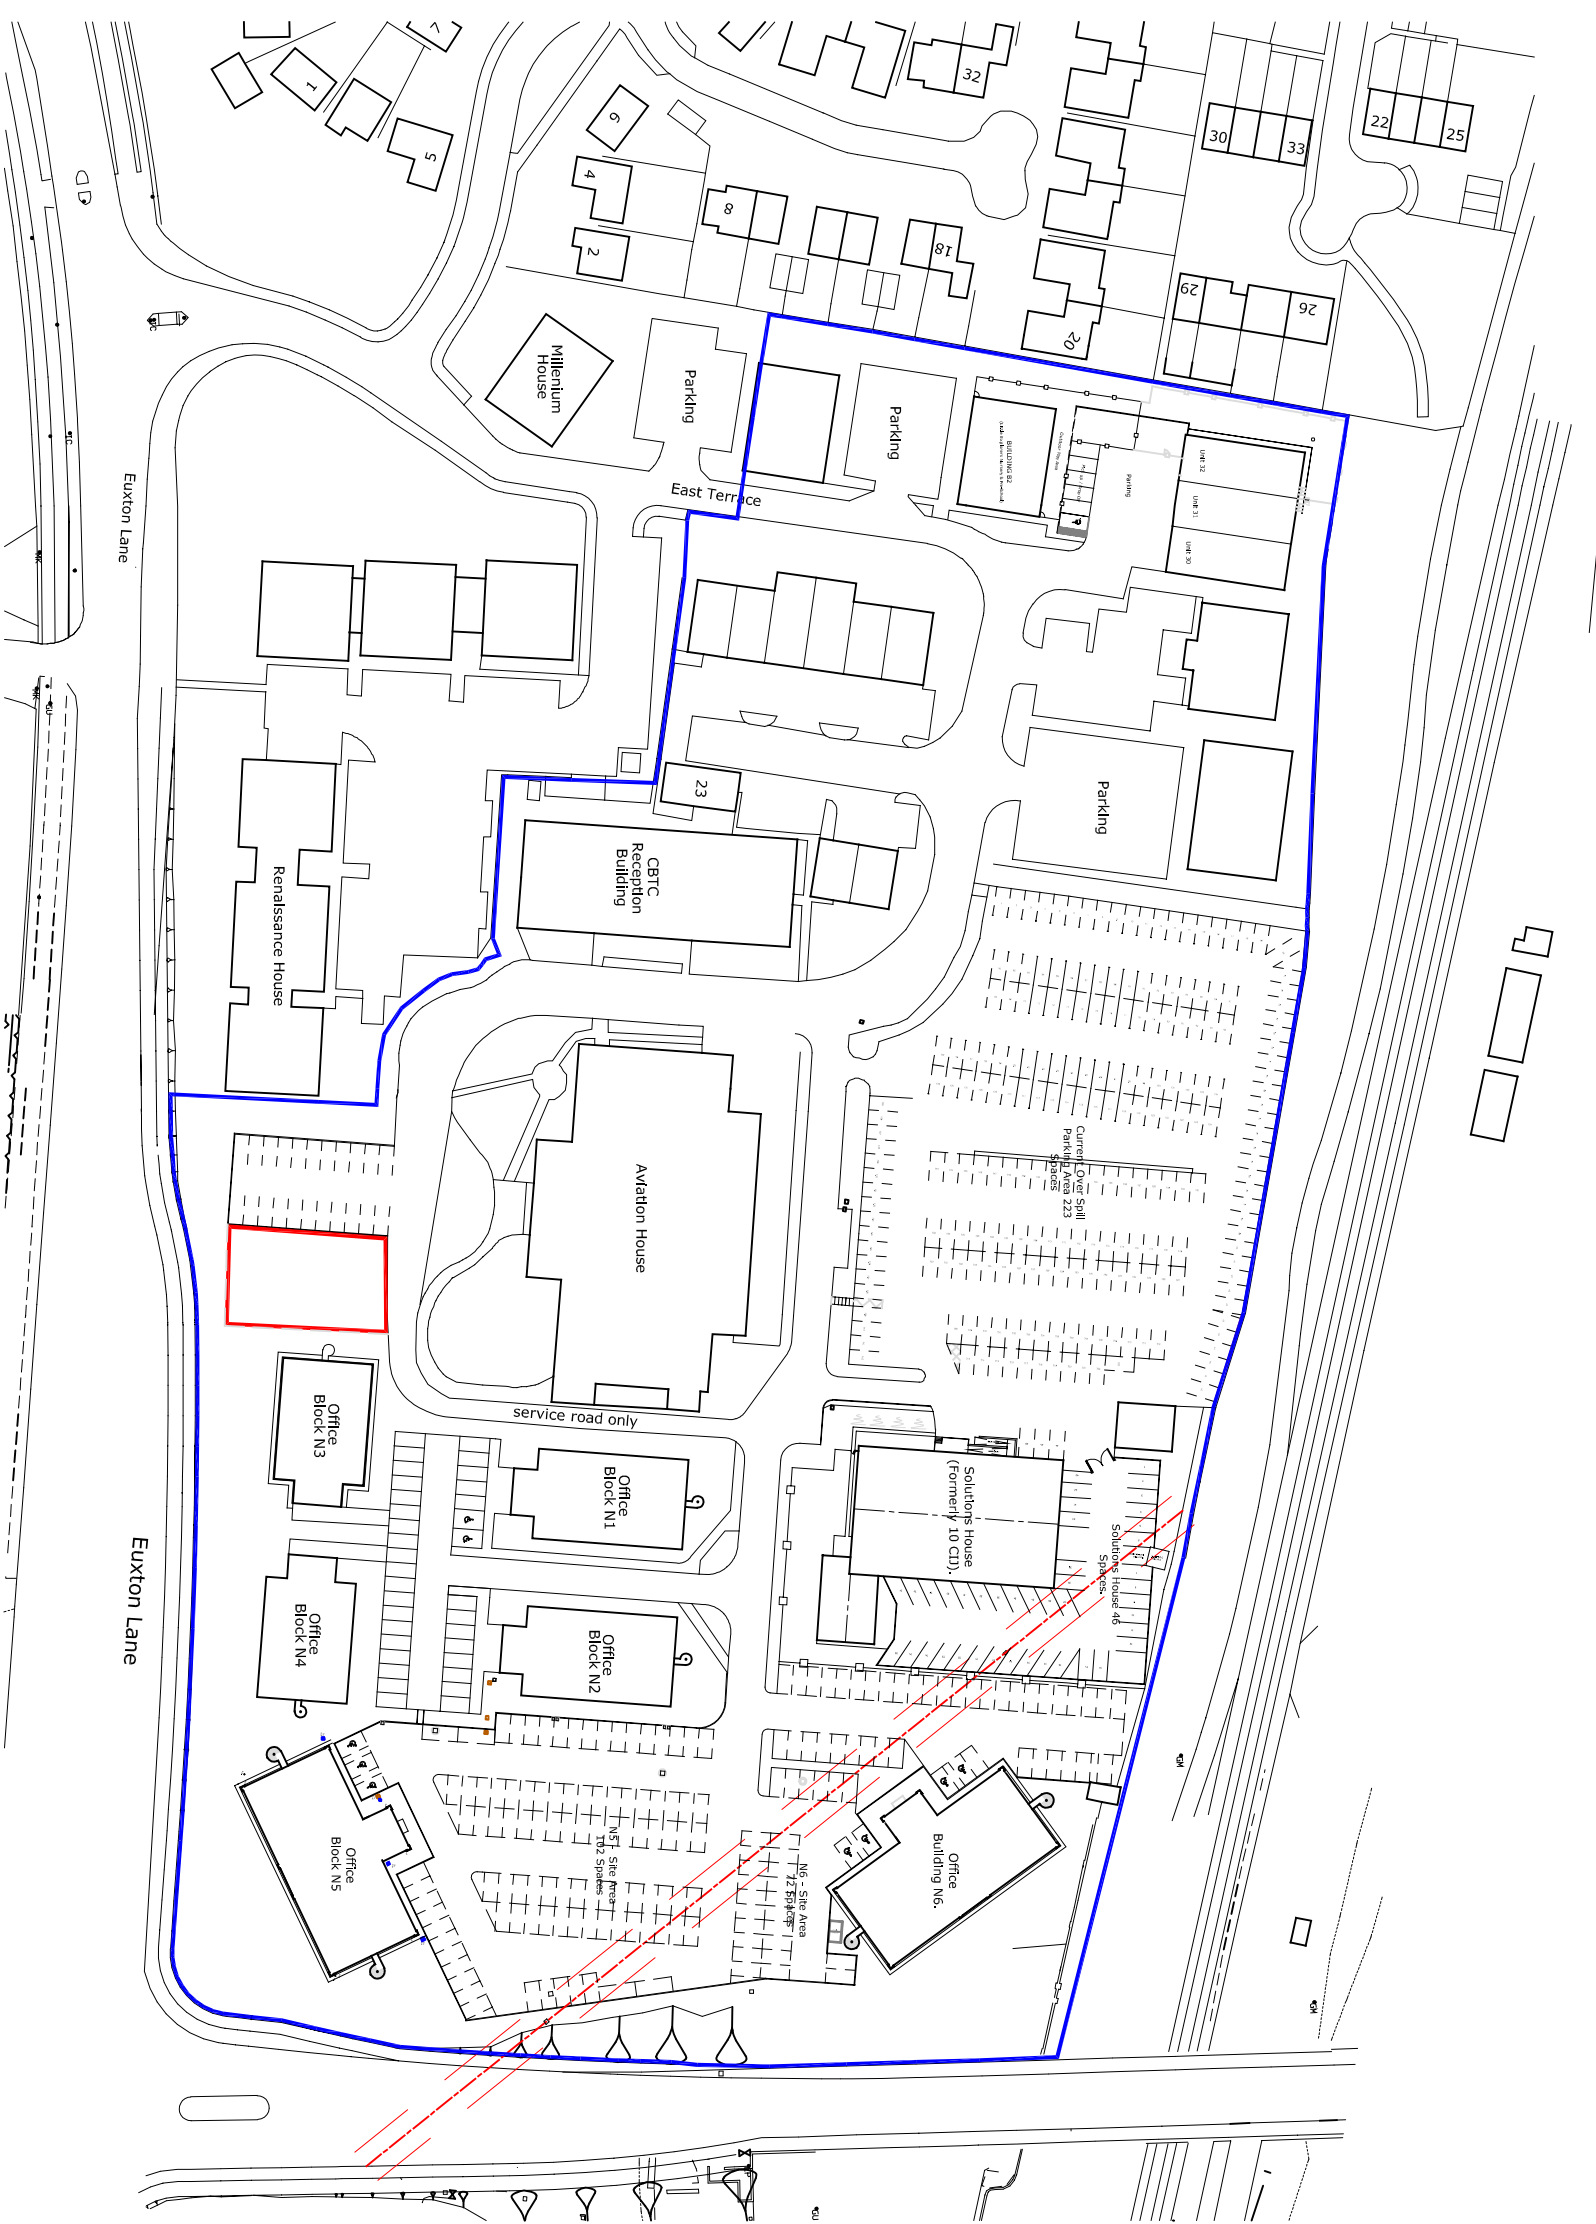

Ordnance Survey (c) Crown Copyright 2012. All rights reserved. Licence number 100020449

LeaHough

CHARTERED SURVEYORS
Survey Valuation Design Planning Sales

Blakewater House
Phoenix Business Park
Blakewater Road
Blackburn
Lancashire
BB1 5RW
Tel: 01254 260196
Email: info@leahough.co.uk
Web: www.leahough.co.uk

8 Eaton Avenue
Matrix Office Park
Buckshaw Village
Preston
Lancashire
PR7 7NA
Tel: 01772 458866



CLIENT:
Mr Julian Hindle
Chorley Business & Technology Centre,
Euxton Lane, Euxton,
Chorley,
PR7 6TE

PROJECT ADDRESS
Chorley Business & Technology Park,
Euxton Lane,
Euxton
Chorley,
PR7 6TE

PROJECT TITLE:
Proposed Extension to Existing Parking Area

DRAWING TITLE:
Site Location Plan

PAPER SIZE: A3	DRAWING NUMBER: BS.15-121(C)/01	REV: -
SCALE: 1:1250	DATE: October 2017	DRAWN BY: GM