
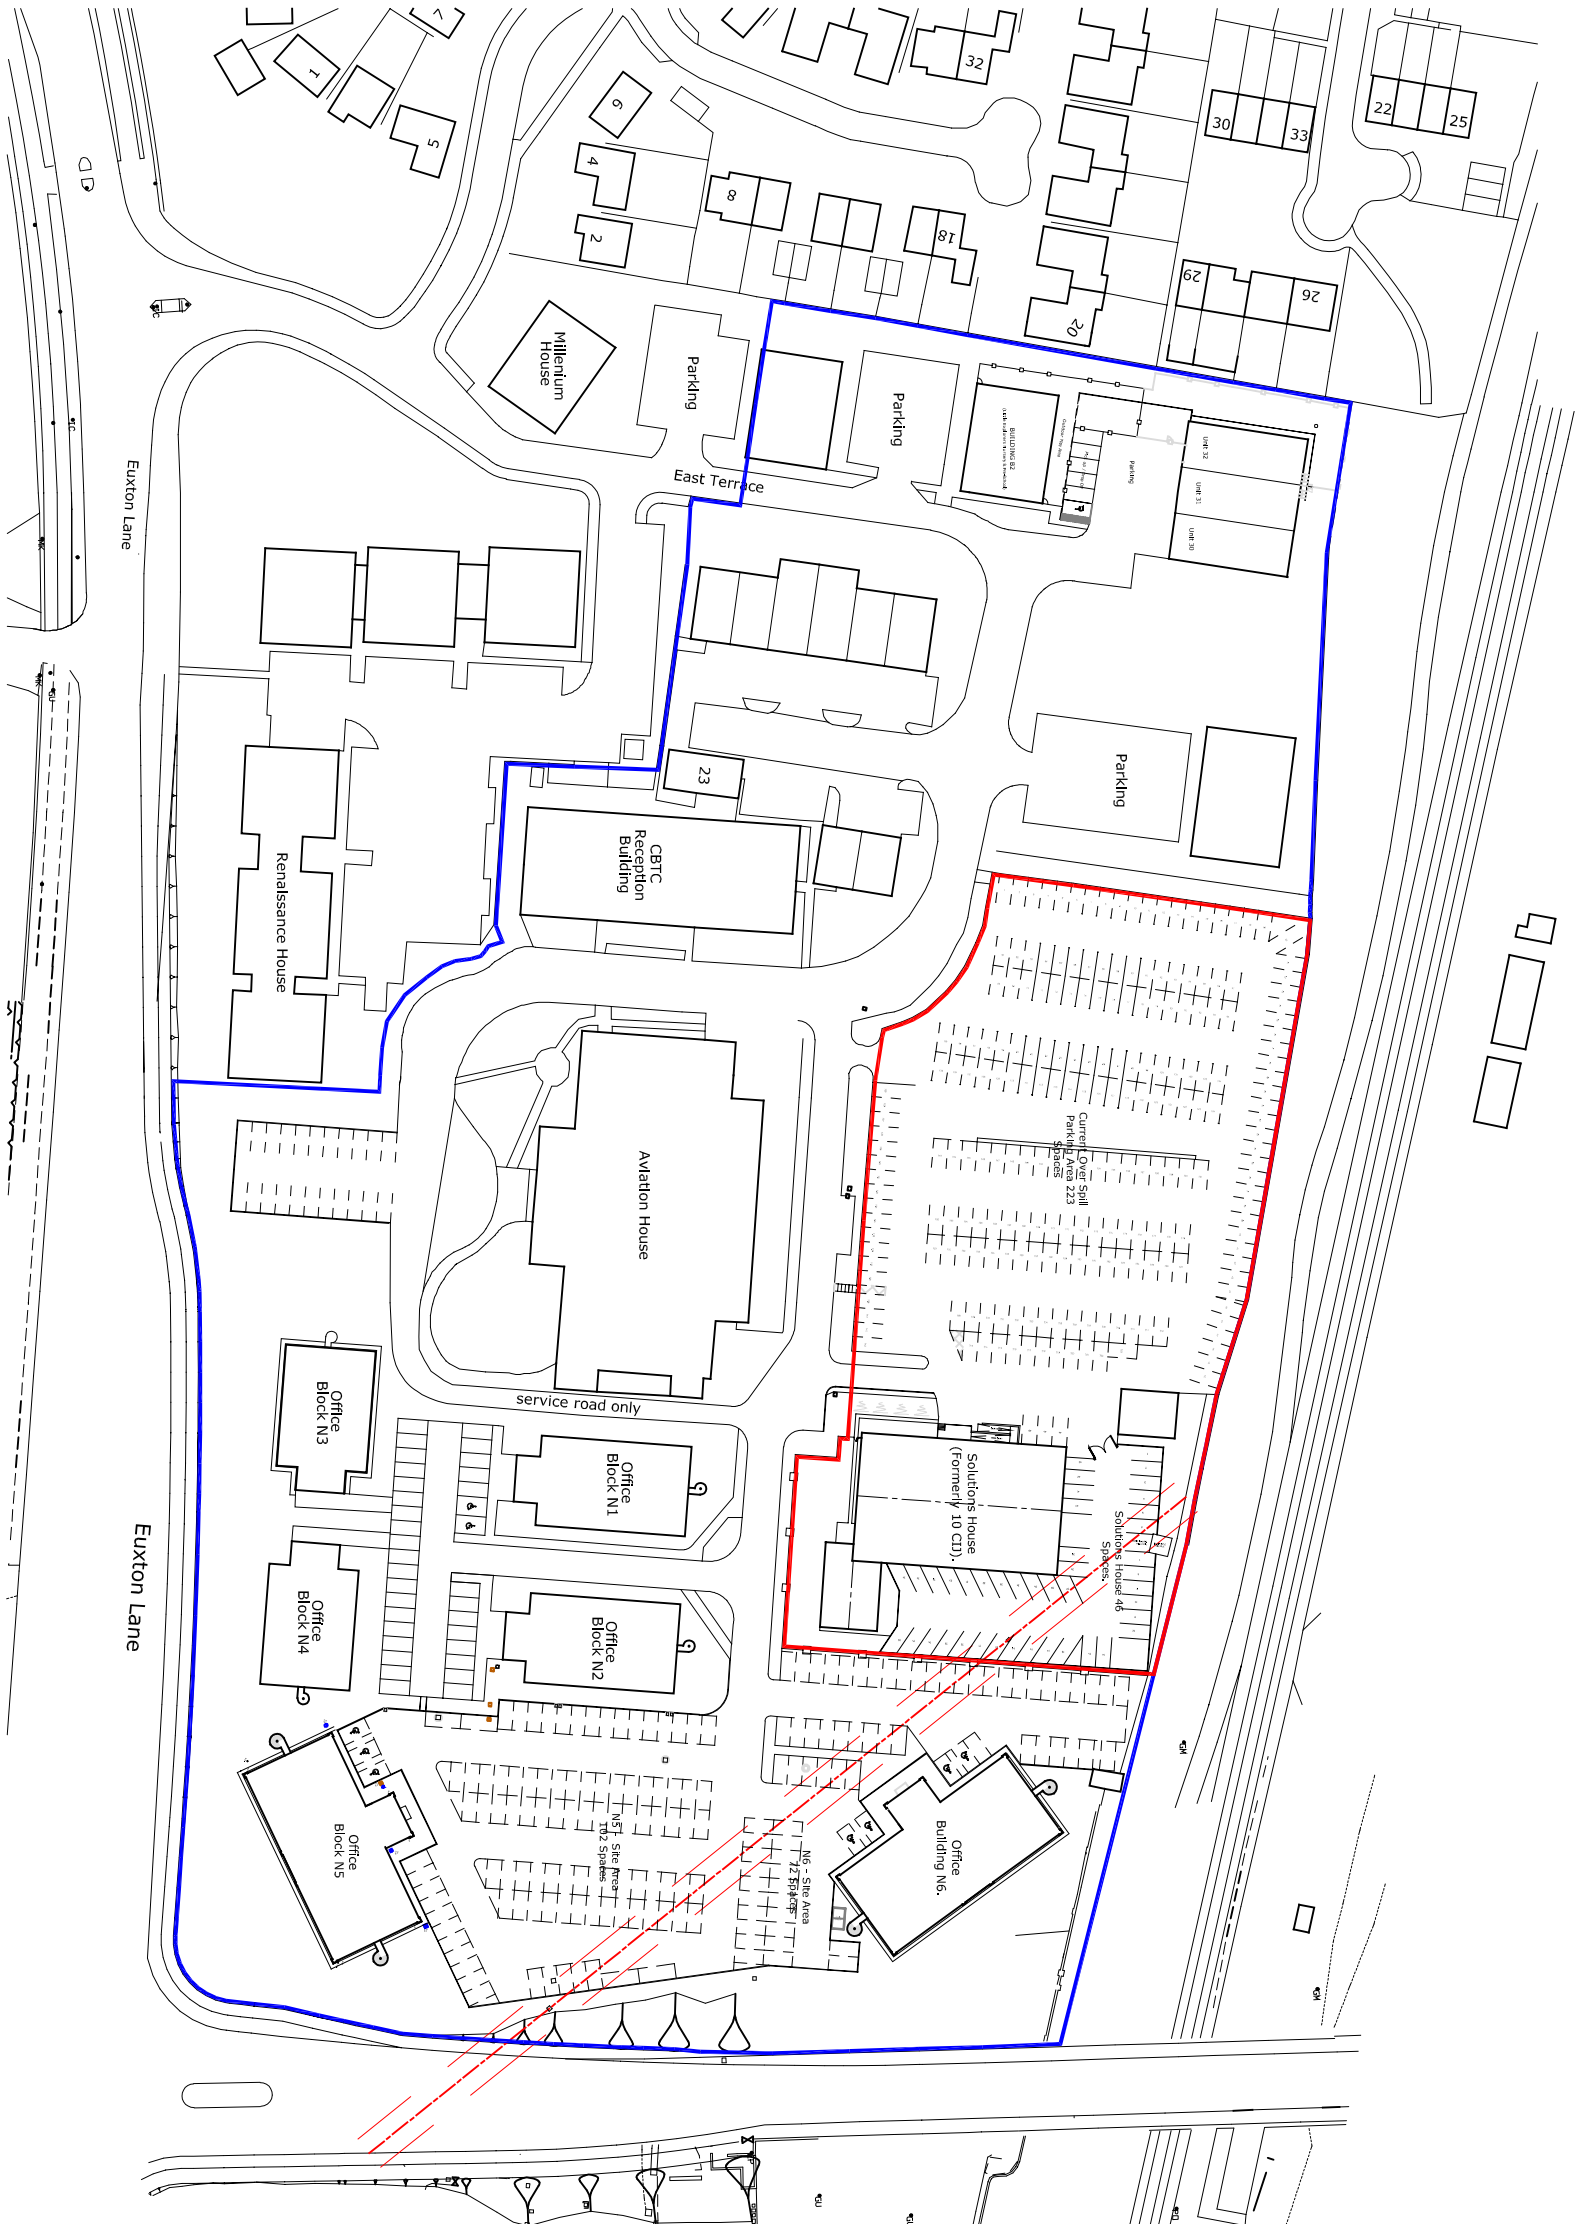


NOTES

The copyright of this drawing is held by Lea Hough & Co Chartered Surveyors LLP.

Do not scale from this drawing. All dimensions are approximate and must be checked and verified by the contractor prior to works commencing on site.

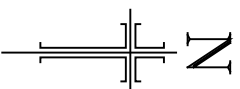

Ordnance Survey (c) Crown Copyright 2012. All rights reserved. Licence number 100020449

REV	DESCRIPTION	DATE	AMENDED

REVISIONS

**LeaHough**  
**CHARTERED SURVEYORS**  
 Survey Valuation Design Planning Sales

Blakewater House Phoenix Business Park Blakewater Road Blackburn Lancashire BB1 5RW Tel: 01254 260196 Email: info@leahough.co.uk Web: www.leahough.co.uk	8 Eaton Avenue Matrix Office Park Buckshaw Village Preston Lancashire PR7 7NA Tel: 01772 458866
--	---

CLIENT:  
 Mr Julian Hindle  
 Chorley Business & Technology Centre,  
 Euxton Lane, Euxton,  
 Chorley,  
 PR7 6TE

PROJECT ADDRESS:  
 Chorley Business & Technology Park,  
 Euxton Lane,  
 Euxton  
 Chorley,  
 PR7 6TE

PROJECT TITLE:  
 Proposed New Office Block (N7), Demolition of  
 Solutions House & Reconfiguration of Car Park.

DRAWING TITLE:  
 Site Location Plan

PAPER SIZE: A3	DRAWING NUMBER: BS.15-121(A)/01	REV
SCALE: 1:1250	DATE: October 2017	DRAWN BY: GM