



# The Bungalow, Dawbers Lane, PR7 6EW

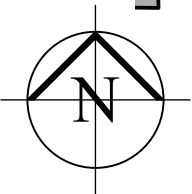


0 20m 40m 60m

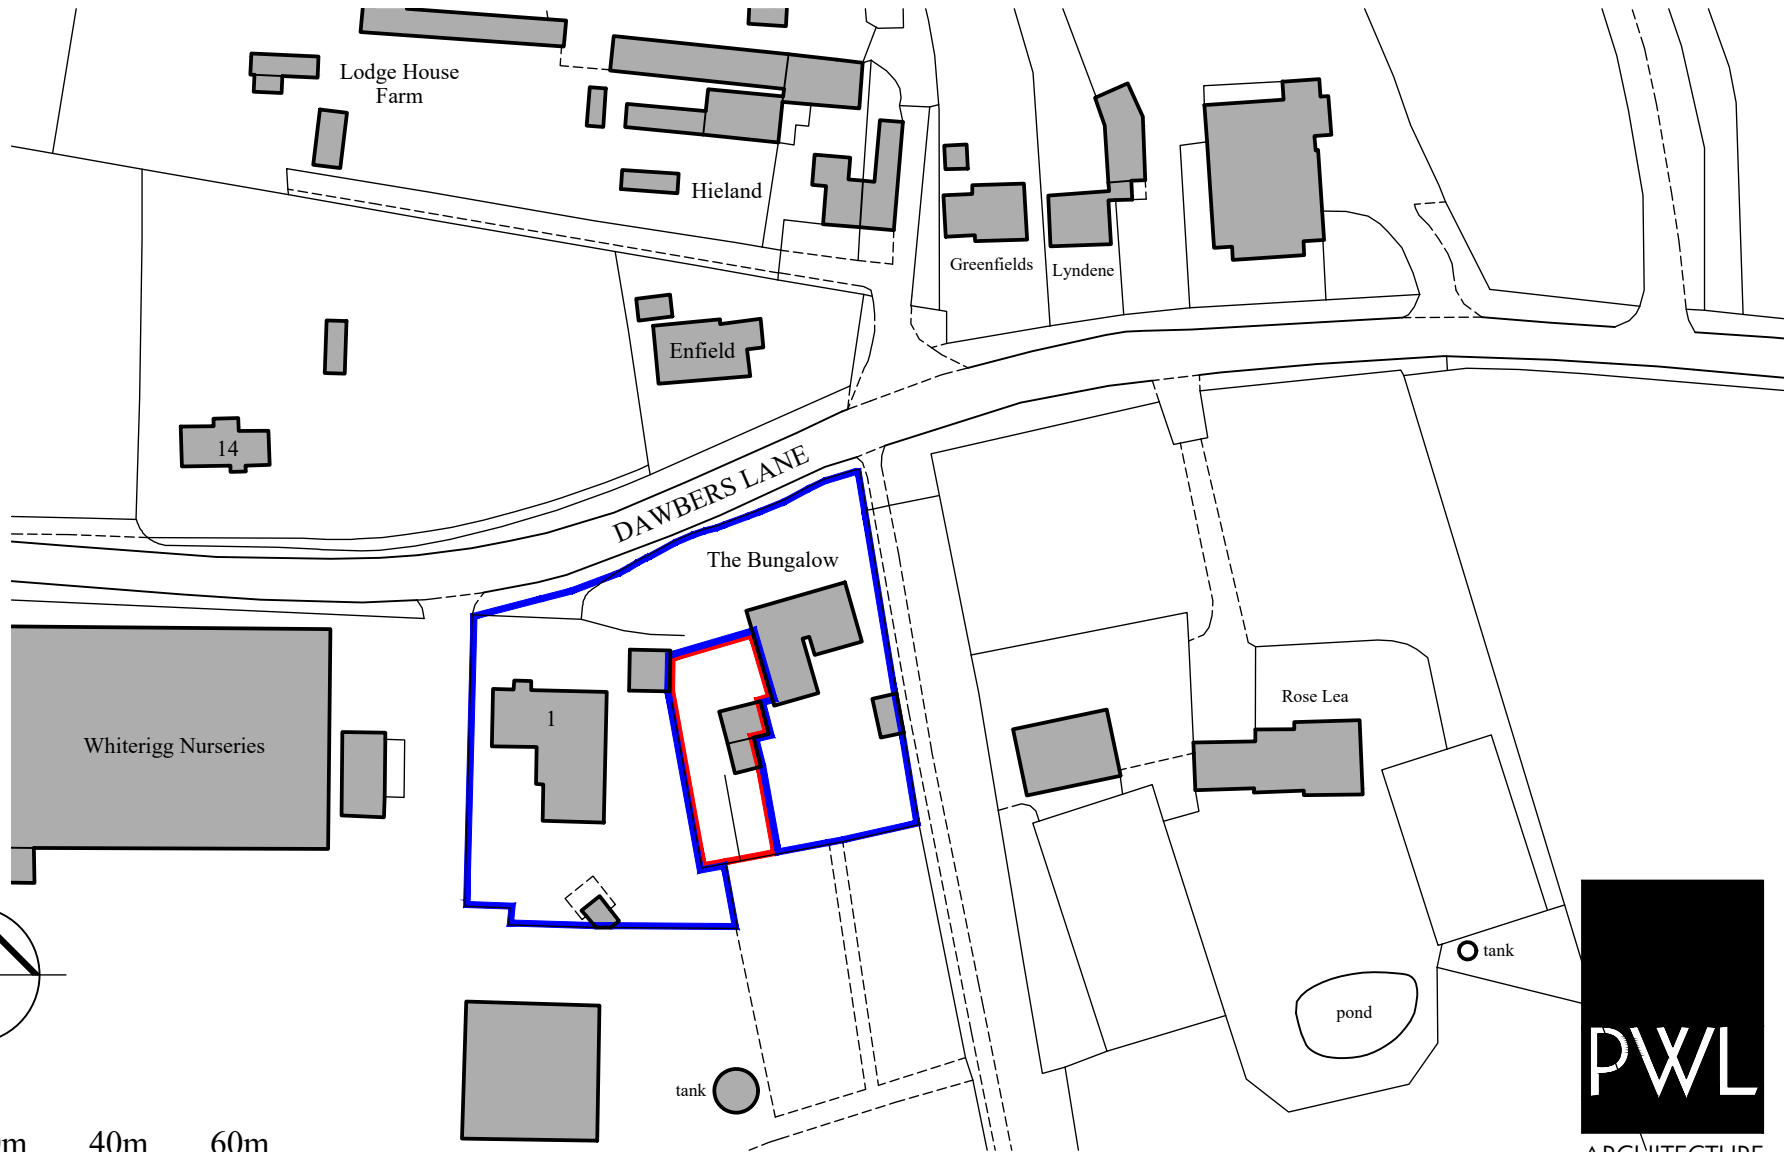

1:1250@A4 1183-PL01A

## Location Plan

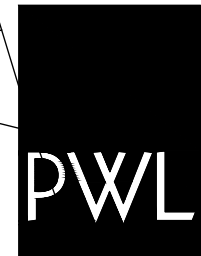

ARCHITECTURE

The Studio 29 Bent Lane Leyland Preston PR25 4HP  
Tel 01772 467404 E Mail info@pwlarchitecture.com