


The Contractor is responsible for checking dimensions and any discrepancy to be verified with the Architects before proceeding. Figured dimensions to be worked to only. DO NOT SCALE

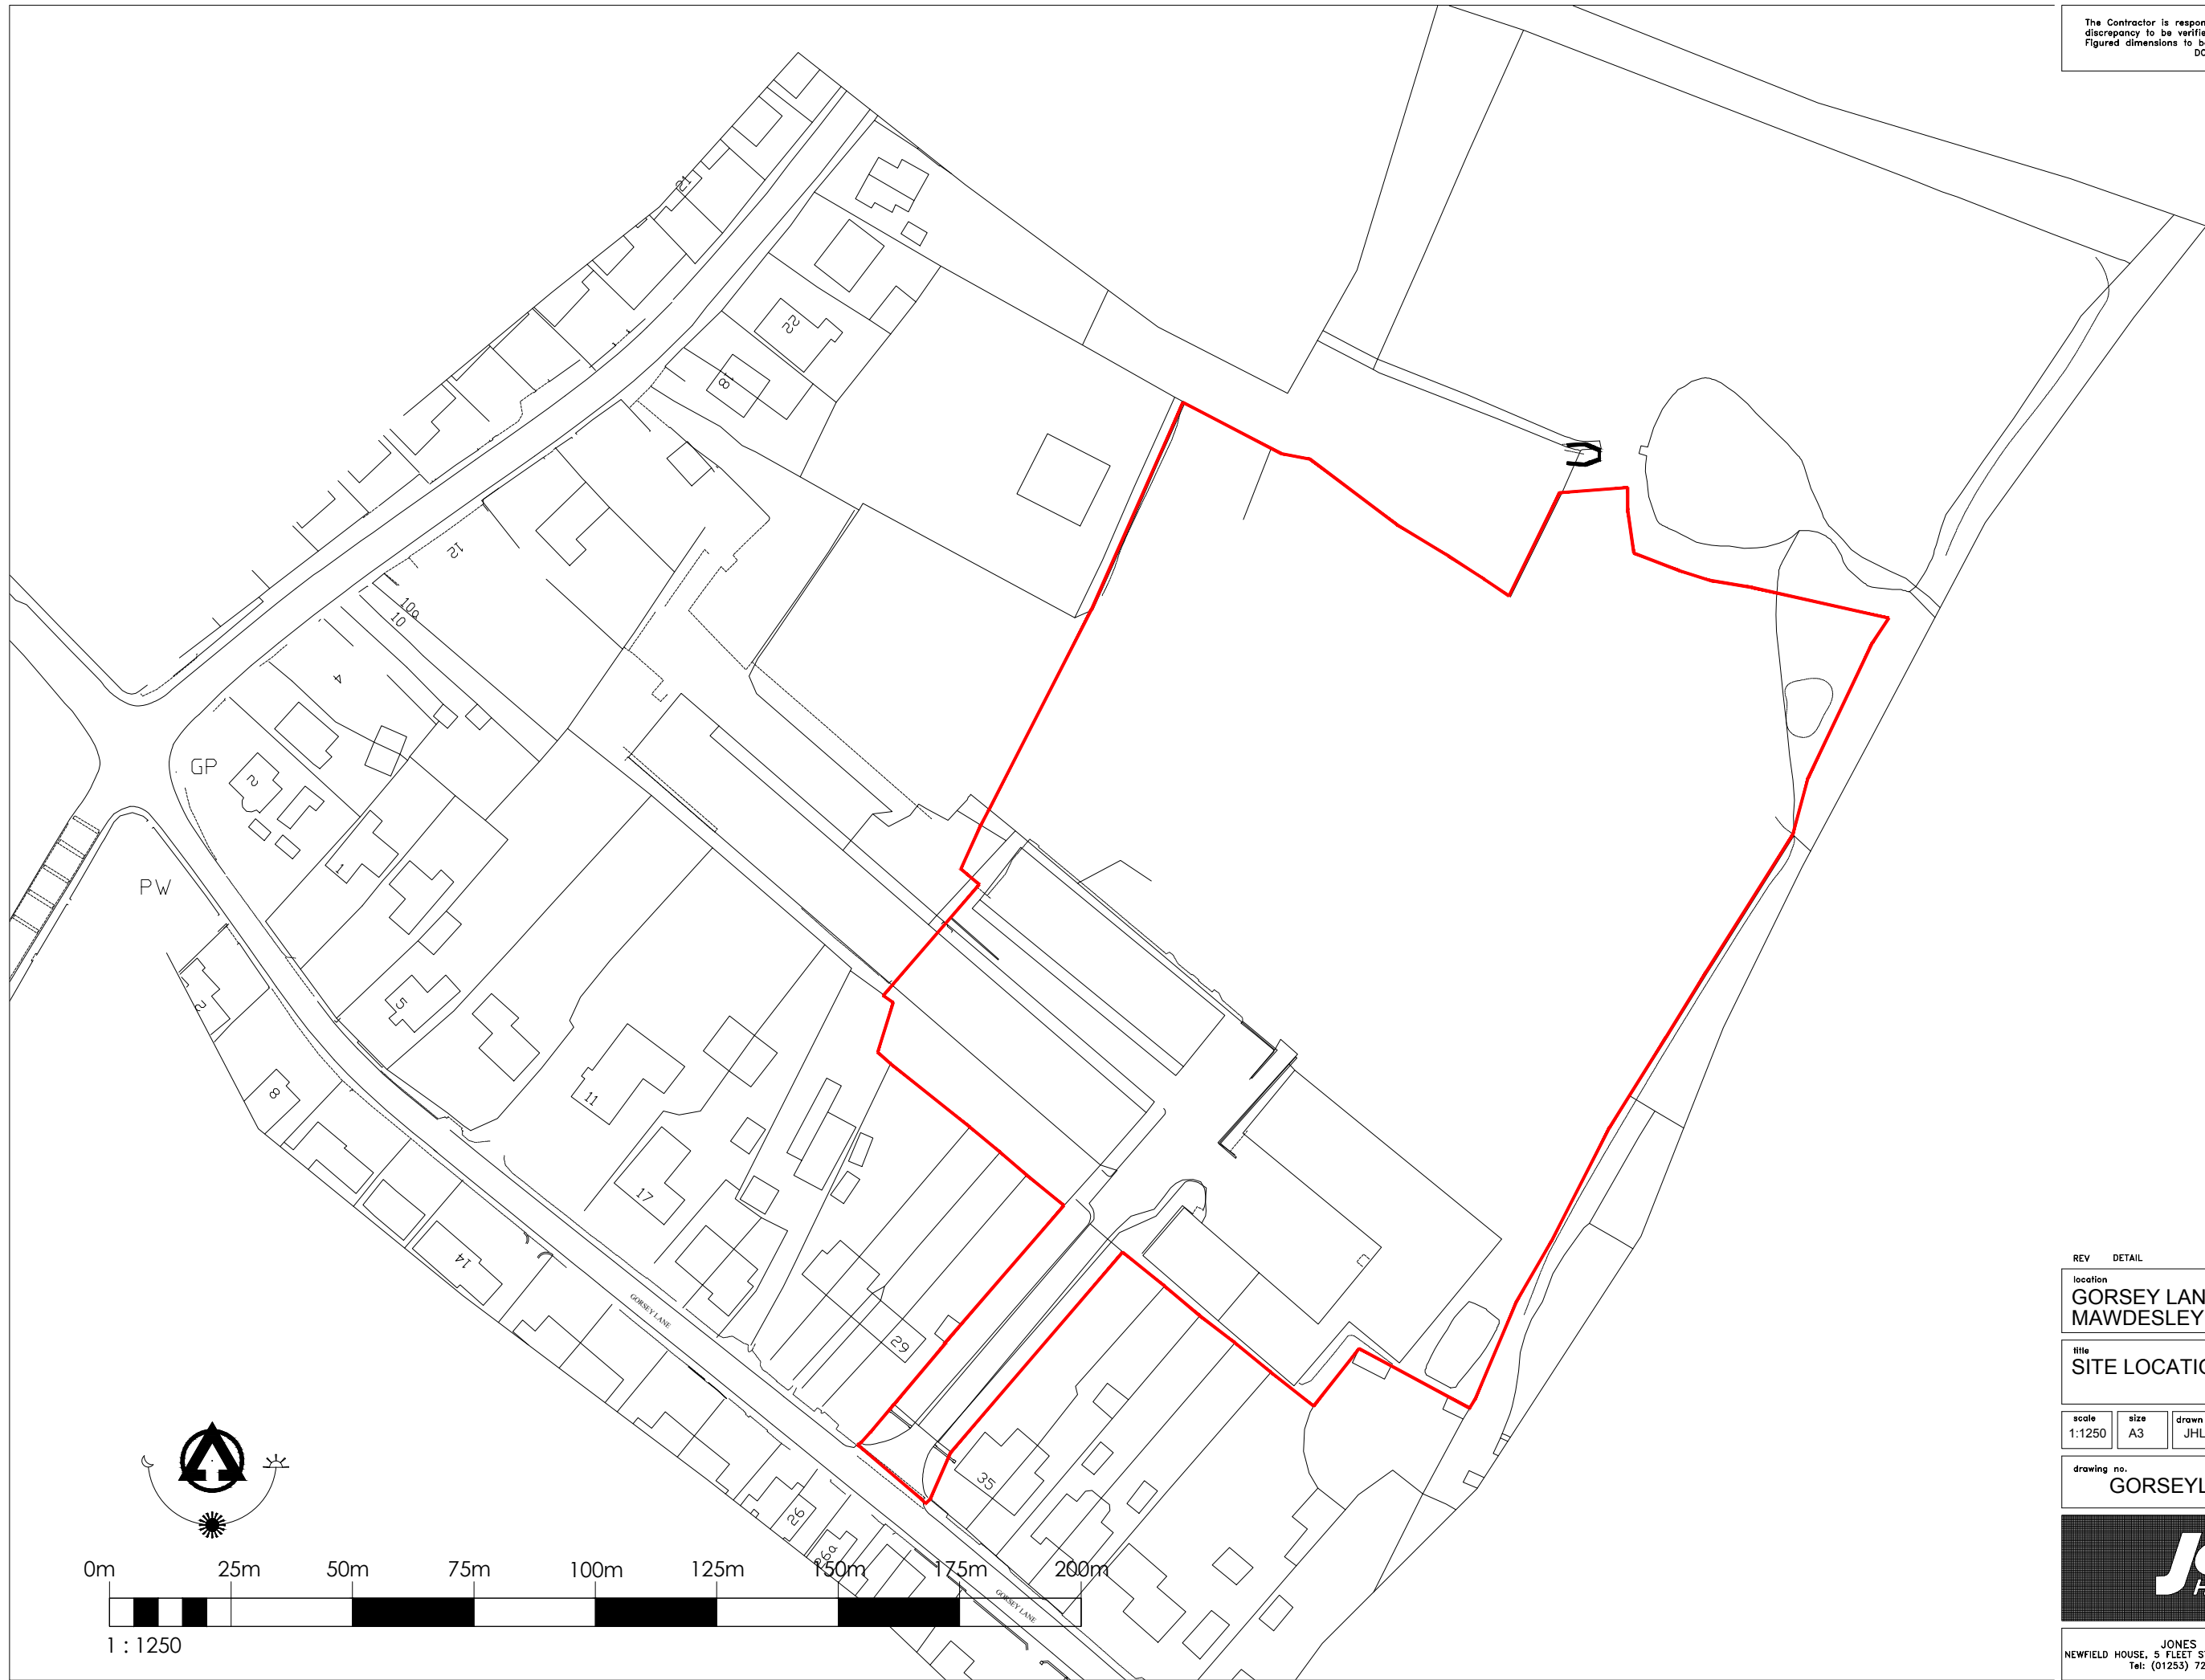

REV	DETAIL	DATE
-----	--------	------

location
GORSEY LANE, MAWDESLEY

title
SITE LOCATION PLAN

scale	size	drawn by	checked by	date
1:1250	A3	JHL	--	24/10/2017

drawing no.	rev
GORSEYLANE/LOC/001	-



JONES HOMES LANCASHIRE
NEWFIELD HOUSE, 5 FLEET STREET, LYTHAM ST ANNES, LANCs. FY8 2DQ
Tel: (01253) 728760 Fax: (01253) 712204