


LOCATION PLAN

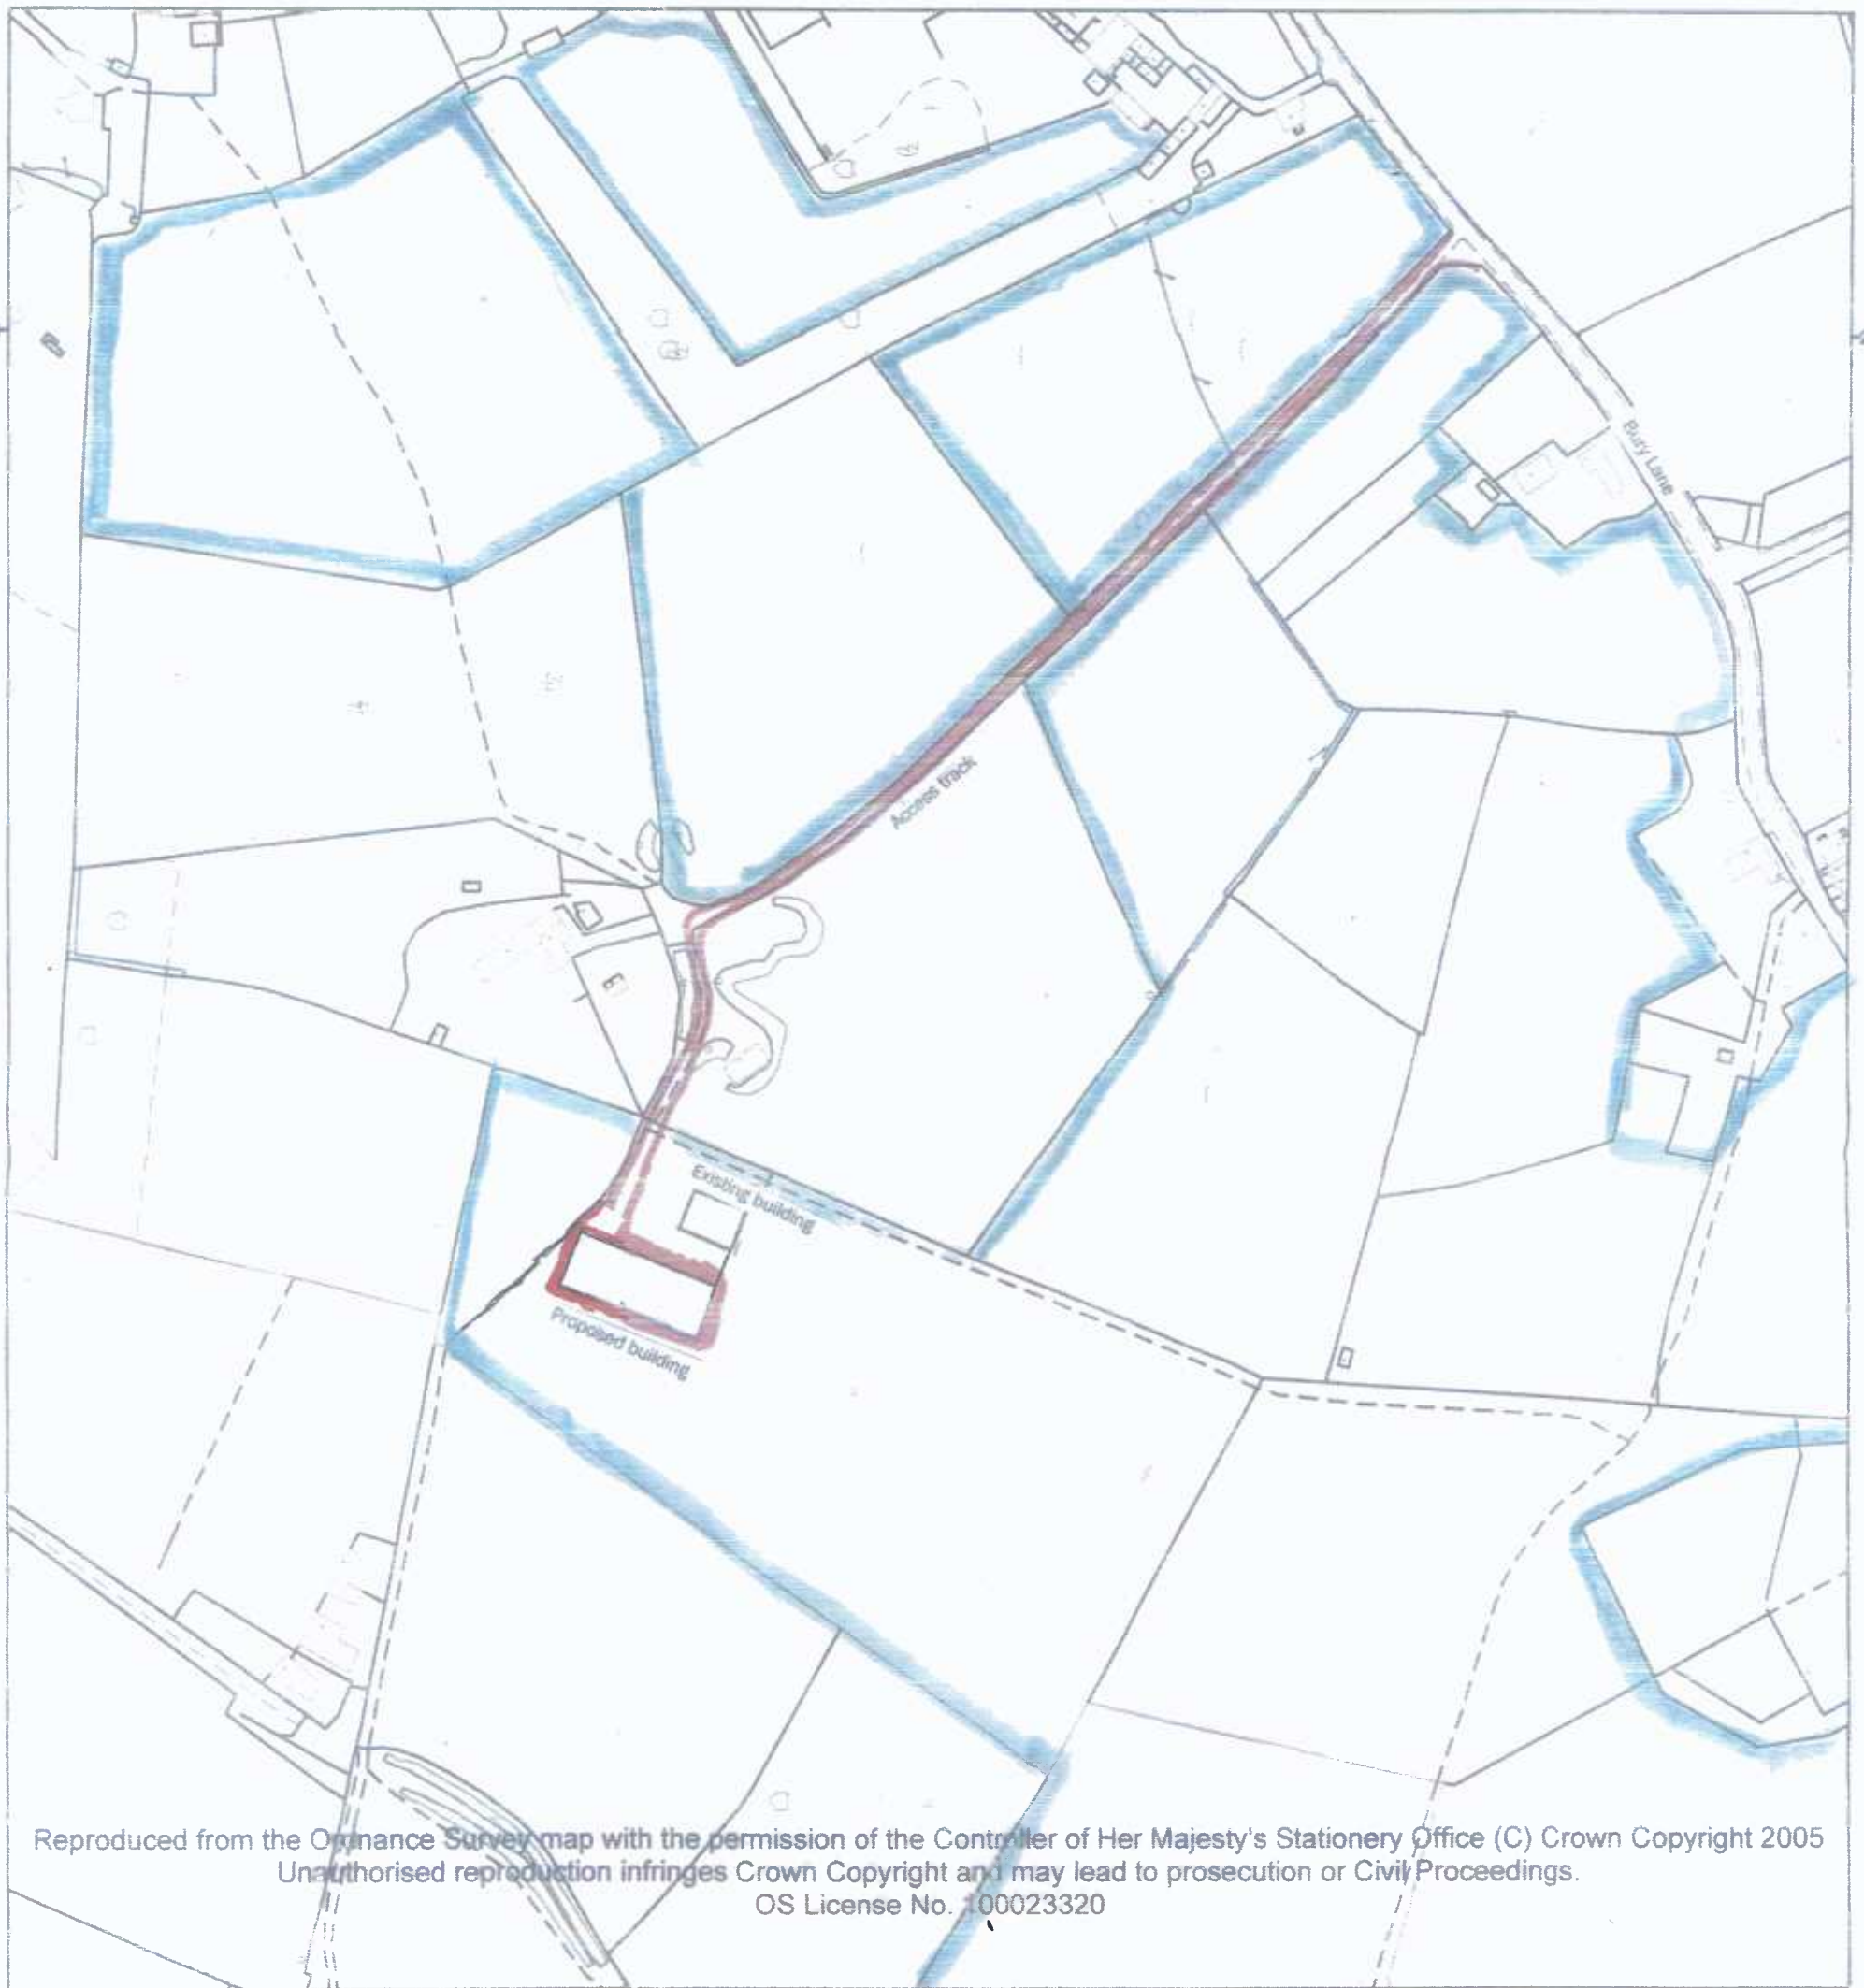

Reproduced from the Ordnance Survey map with the permission of the Controller of Her Majesty's Stationery Office (C) Crown Copyright 2005
Unauthorised reproduction infringes Crown Copyright and may lead to prosecution or Civil Proceedings.
OS License No. 100023320

**CROSSFIELDS
BURY LANE
WITHNELL
PR6 8BH**

CHORLEY COUNCIL DEVELOPMENT CONTROL	
REC'D	08 DEC 2017
FILE NO	17/01162/MNMA
APP'D	DCLOC

Scale: 1:2,500

Map produced by:

Data Map produced:

This map is based upon Ordnance Survey material with the permission of Ordnance Survey on behalf of the controller of Her Majesty's Stationery Office © Crown copyright. Unauthorised reproduction infringes Crown copyright and may lead to prosecution or civil proceedings. Lancashire County Council 100023320 2005.