


All site dimensions shall be verified by the contractor on site prior to work commencing

Do not scale from this drawing
Only work to written dimensions

This drawing is the property of Whittle Jones and copyright is reserved by them. The drawing is not to be copied or used without their prior written consent.
Notes

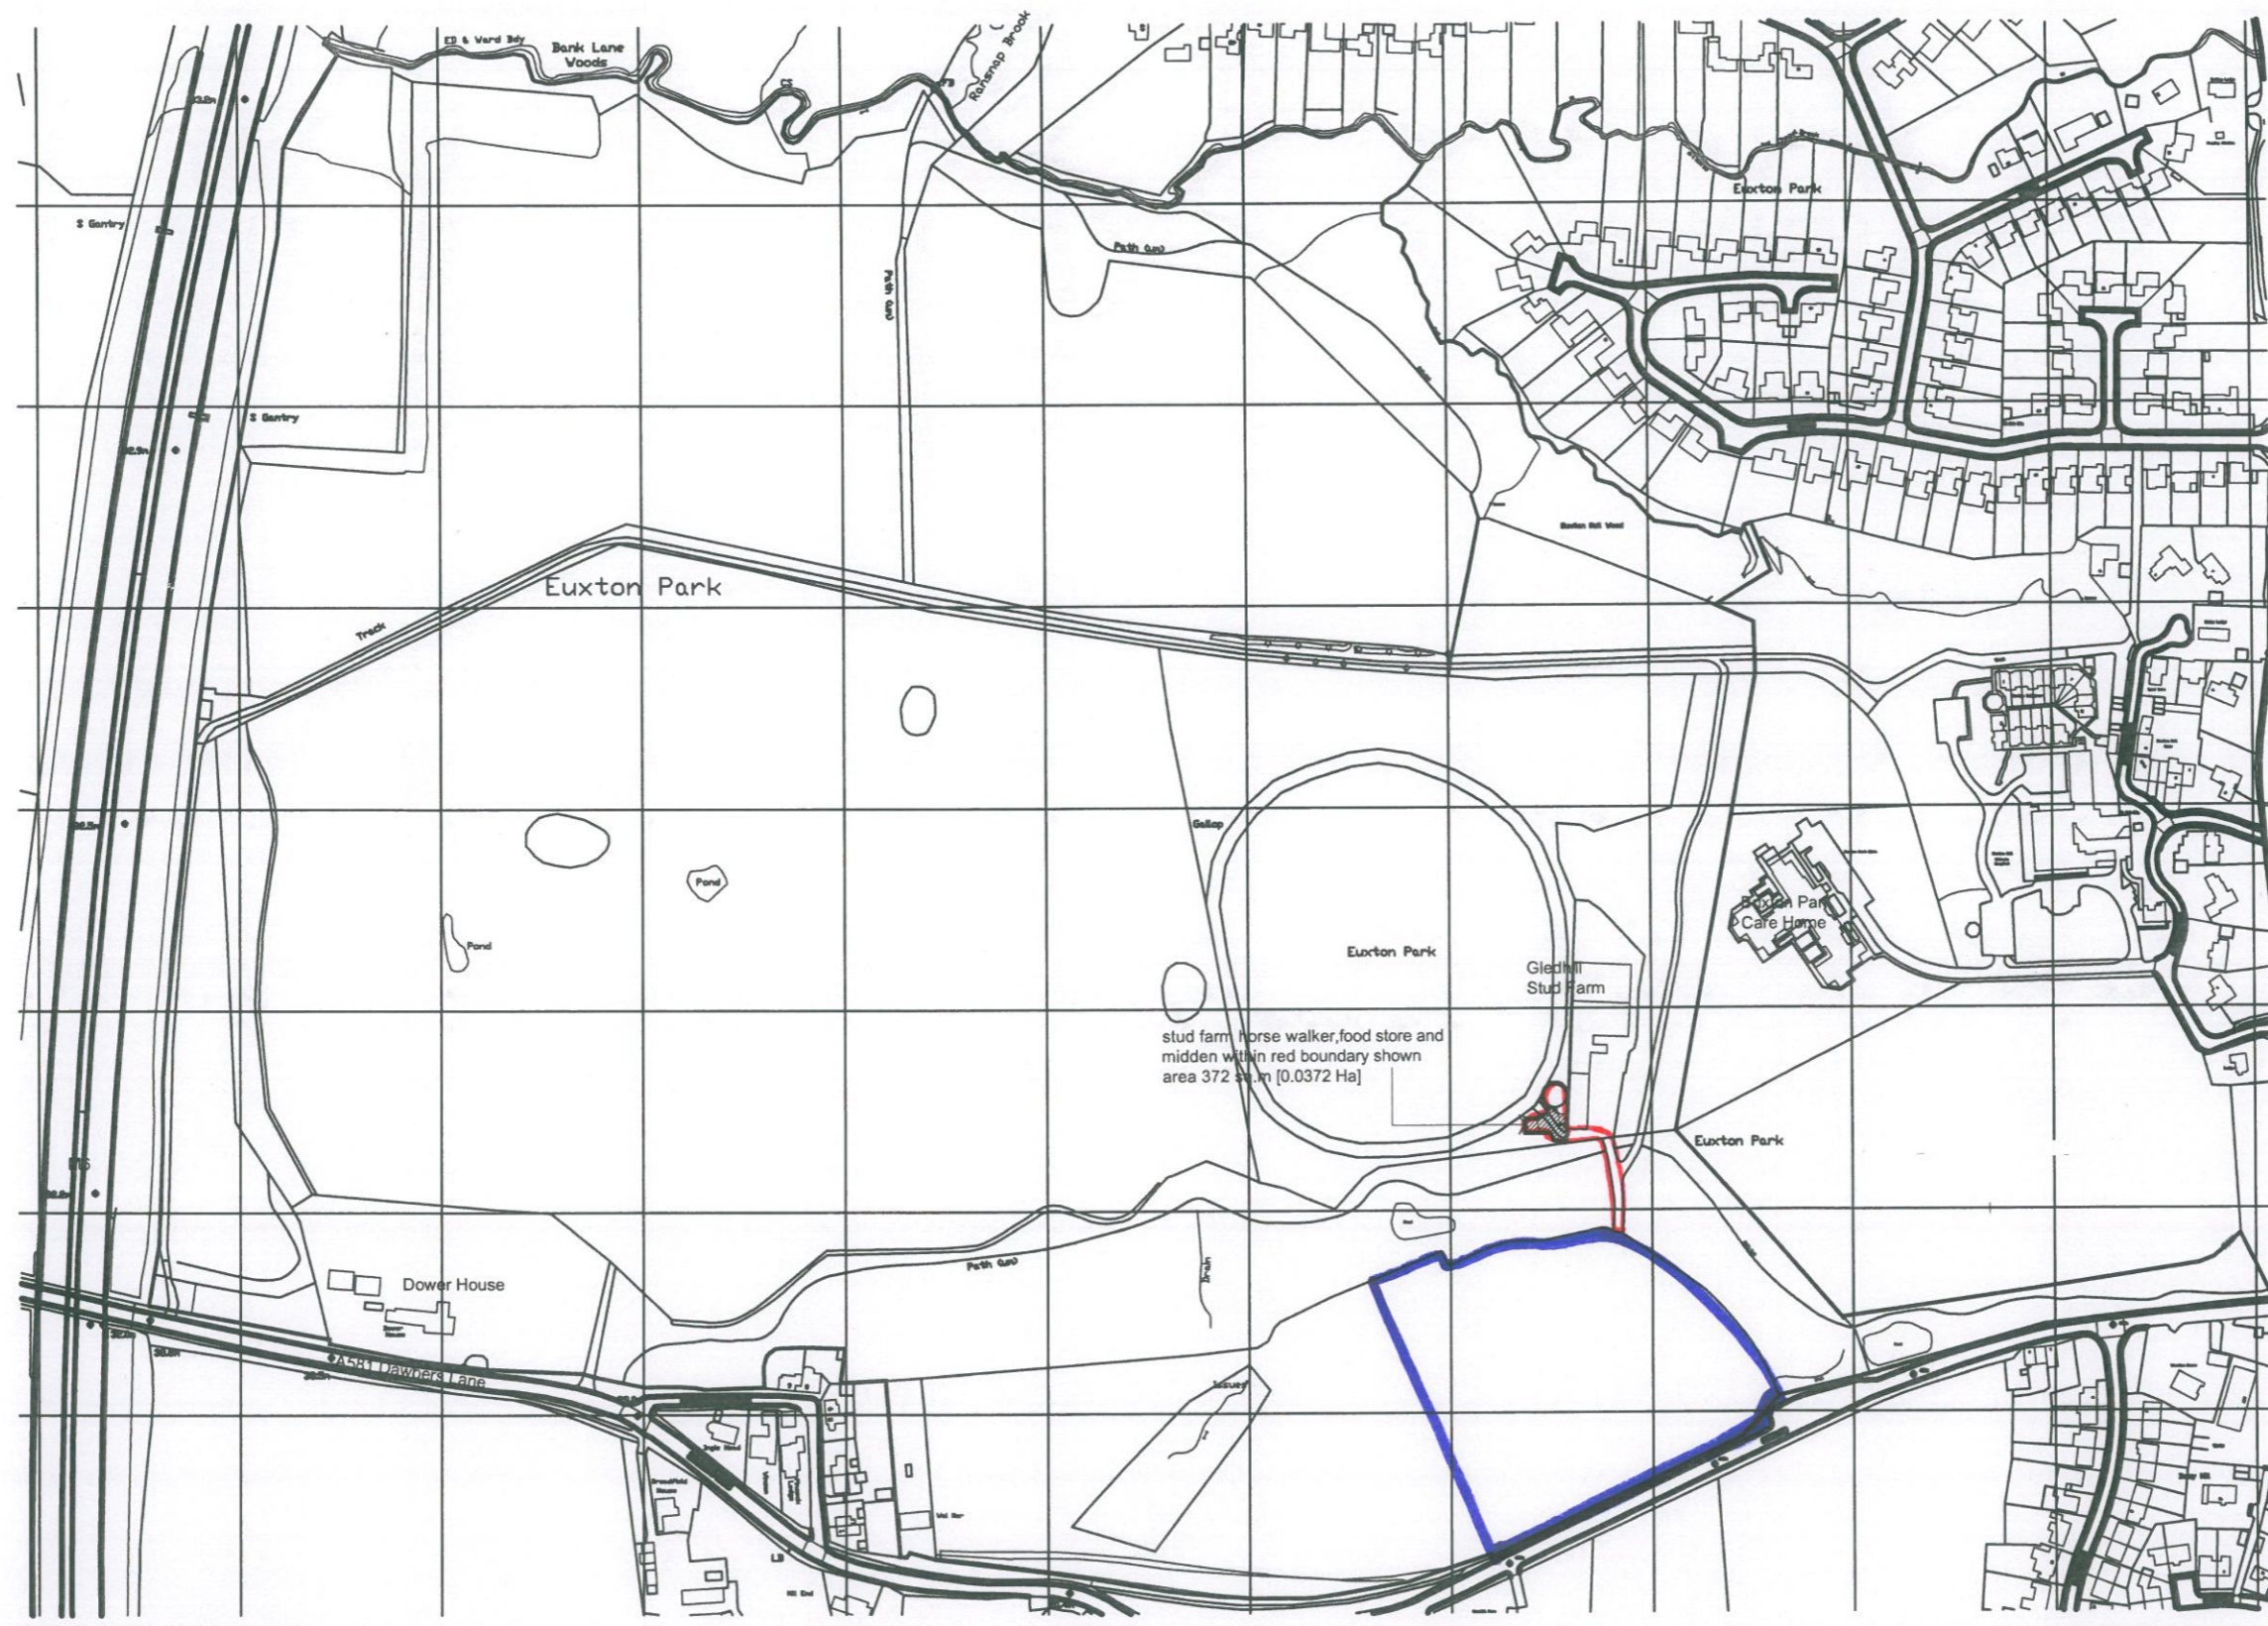

WHITTLE JONES
CHARTERED SURVEYORS

WHITTLE JONES NORTH WEST
LYNTON HOUSE, ACKHURST PARK, CHORLEY PR7 1NY.
Tel: 01257 238 666 Fax: 01257 238 667
Email: northwest@whittlejones.co.uk

Project
Gledhill House Stud Farm

Drawing
**Location Plan
Dawbers Lane, Euxton, Chorley, PR7**

Client
NT
NORTHERN TRUST
INVESTMENT / DEVELOPMENT / REGENERATION

Drawn By de Date October 17
Checked By de Date October 17
Scale 1/1250 @A3

Rev.	Date	Details	By
Issued for:			
Drawing No.		Rev.	
143-3			

electronic path to this drawing-WJ 141/current dwg