



Photo illustrating typical wetland and wet woodland habitat



Photo illustrating informal picnic area and mown paths



Photo illustrating a typical timber kit footbridge

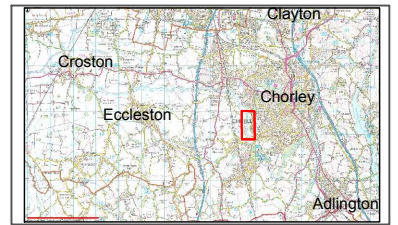


Photo illustrating surfaced route through woodland



Photo illustrating woody debris in the channel to slow the flow

YARROW CATCHMENT CONTEXT




Key:

EXISTING FEATURES

- Watercourse
- Public Right of Way (PRoW)
- Ancient Woodland
- Plantation
- Trees / scrub
- Maintenance access route
- Informal Footpaths
- Pond / Lodge
- Mashland / Palaeo channel

PROPOSED FEATURES

- Native trees / hedgerow trees
- Wet woodland
- Native riverine scrub
- Wetland
- Scrape/Depression to be enhanced
- Reedbed
- Meadow creation
- Picnic area
- Interpretation board
- View Point
- Surfaced Footpaths
- Boardwalk
- Access points for visitors
- Habitat enhancement for specific species
- Berm Creation
- Tree hinges - chop and drop
- Log Jam

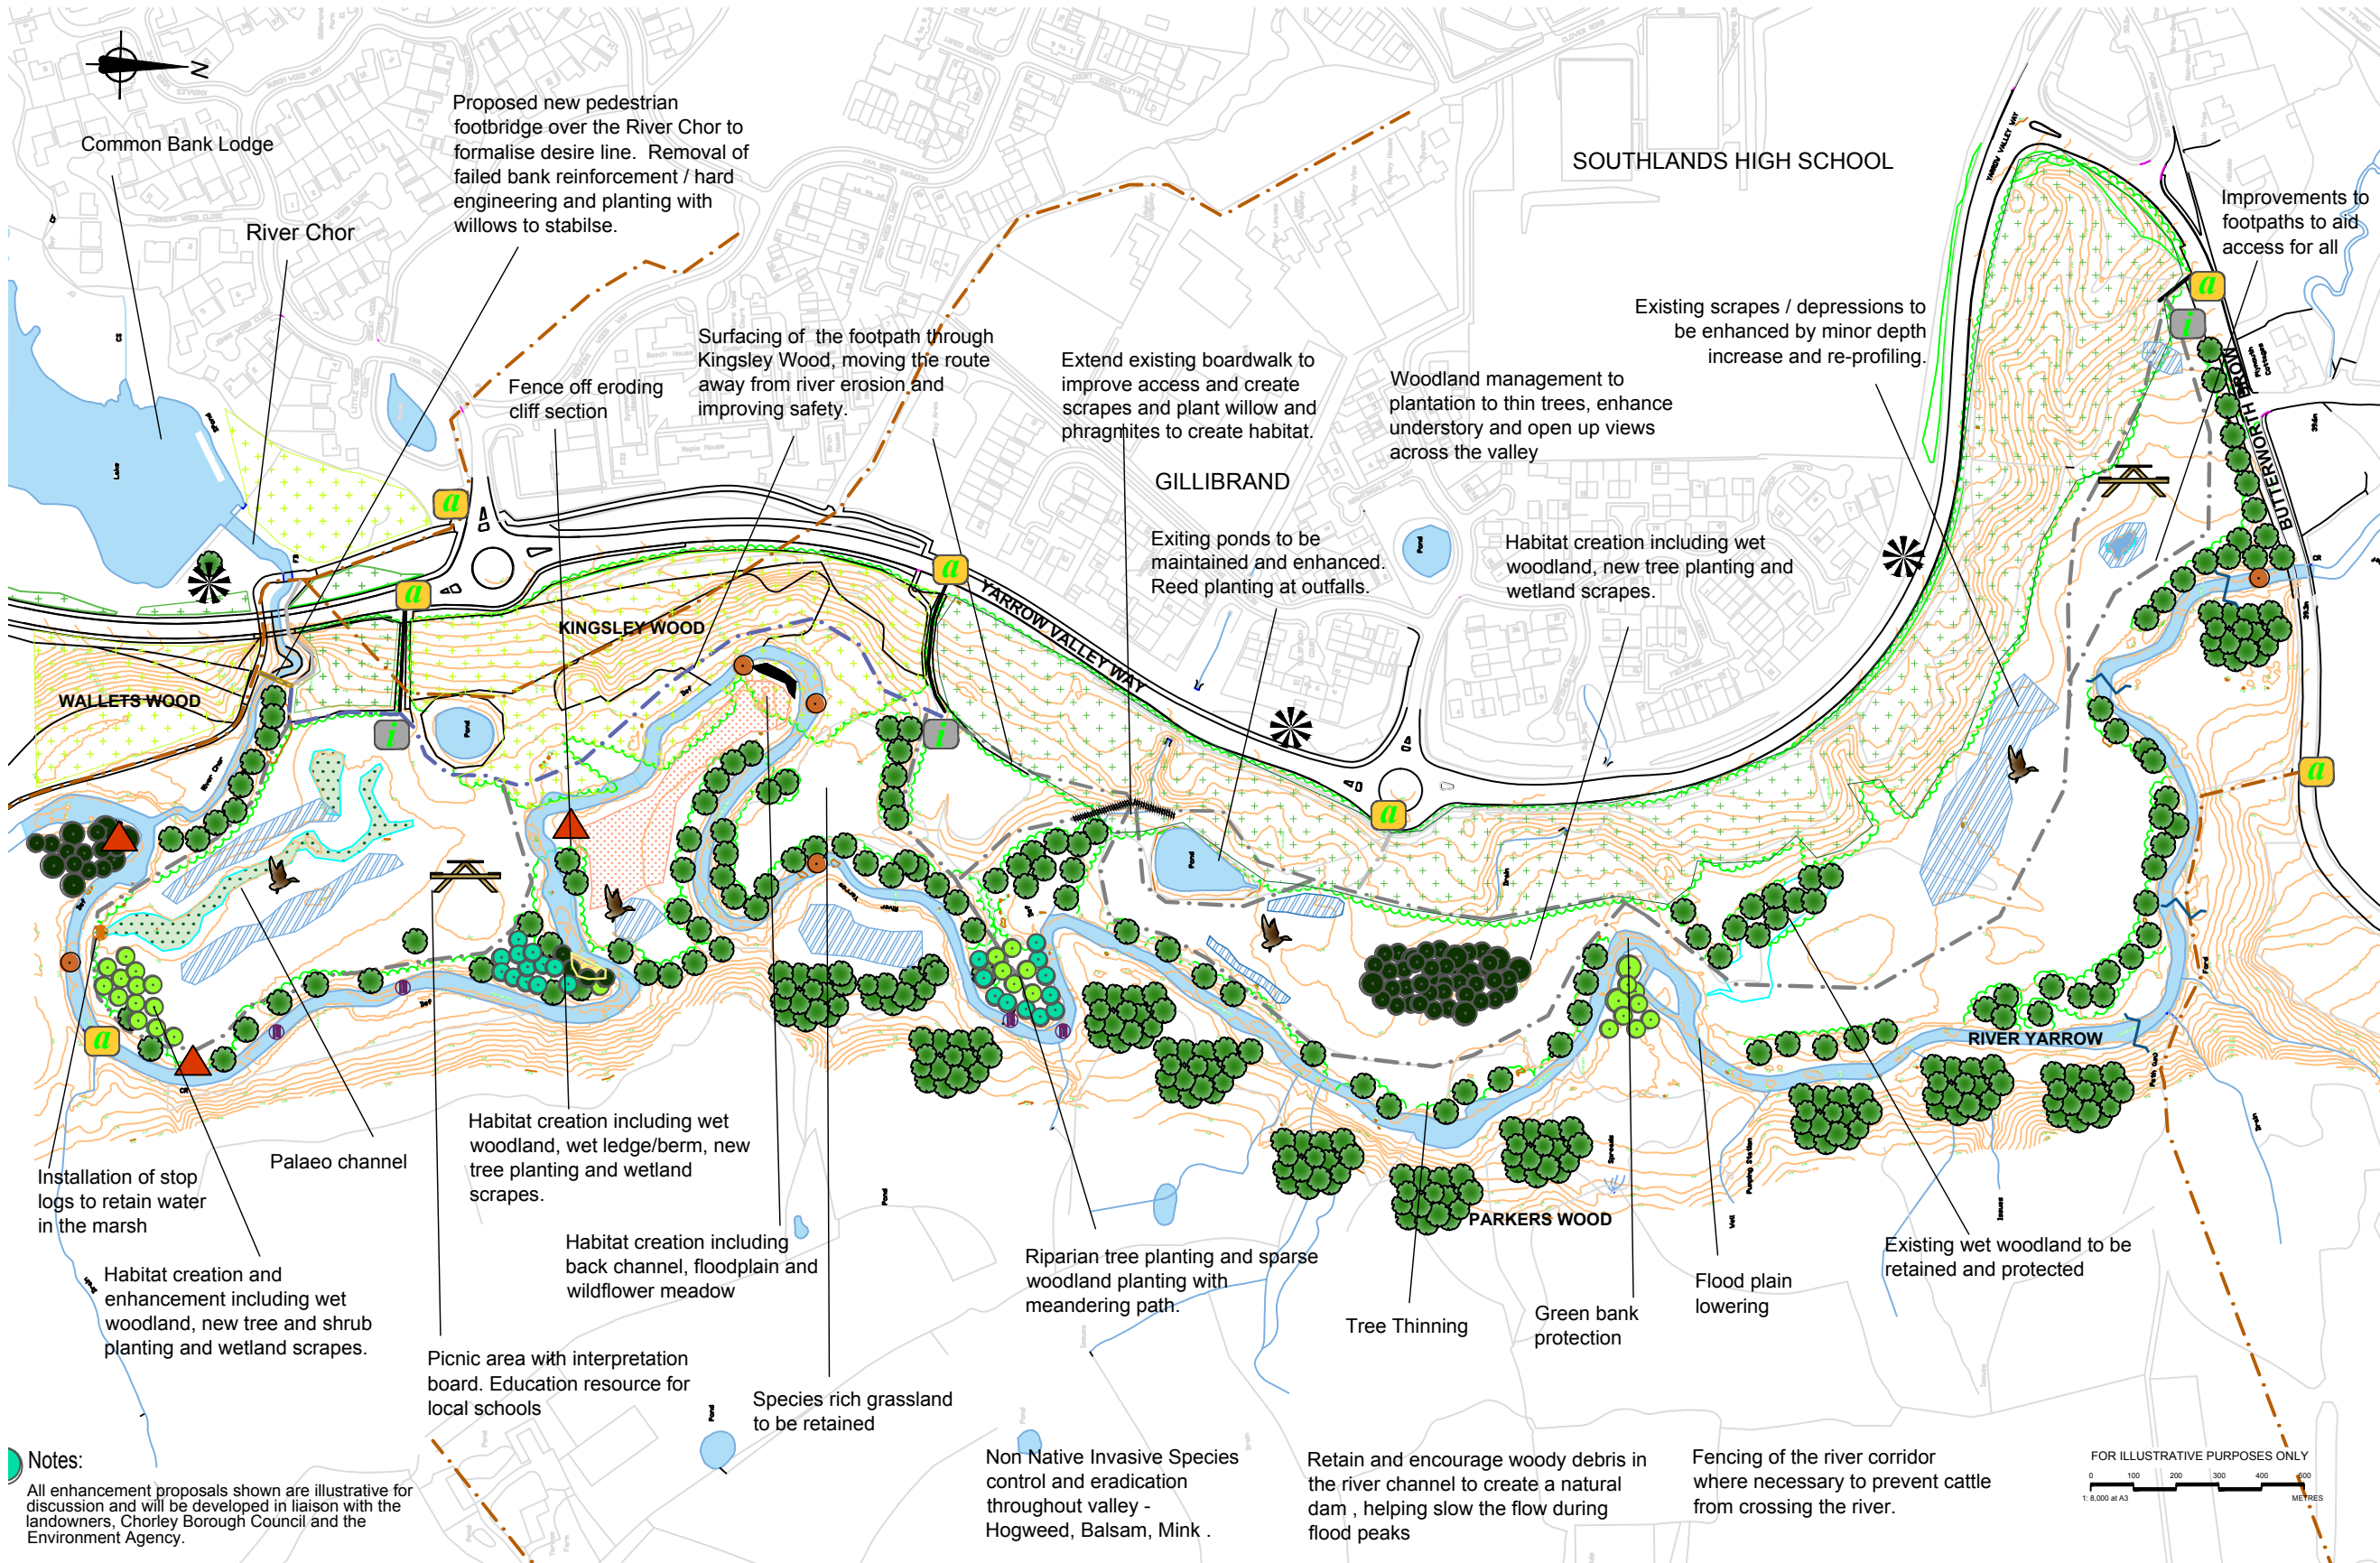

Notes:
All enhancement proposals shown are illustrative for discussion and will be developed in liaison with the landowners, Chorley Borough Council and the Environment Agency.

FOR ILLUSTRATIVE PURPOSES ONLY
0 100 200 300 400 500 METRES
1:8,000 at A3



Client
Environment Agency

Project
DOUGLAS CATCHMENT PROJECT RIVER YARROW - CROSTON

Drawing
YARROW MEADOWS MASTERPLAN NATURAL FLOOD MANAGEMENT RIVER CORRIDOR ENHANCEMENT

Drawn by: LB	Date: SEPT 17
Checked by:	Date:
Approved by:	Date:
Drawing No. CHOR/ENV/2017	Revision
Drawing Scale: TBC @ A1	