
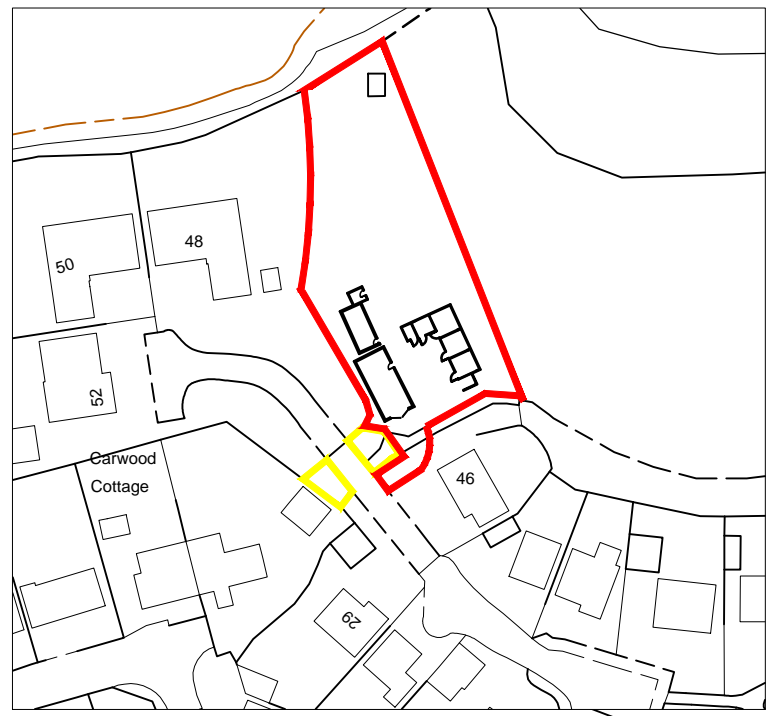


Land adjacent to 46 Cross Keys Drive Whittle le Woods

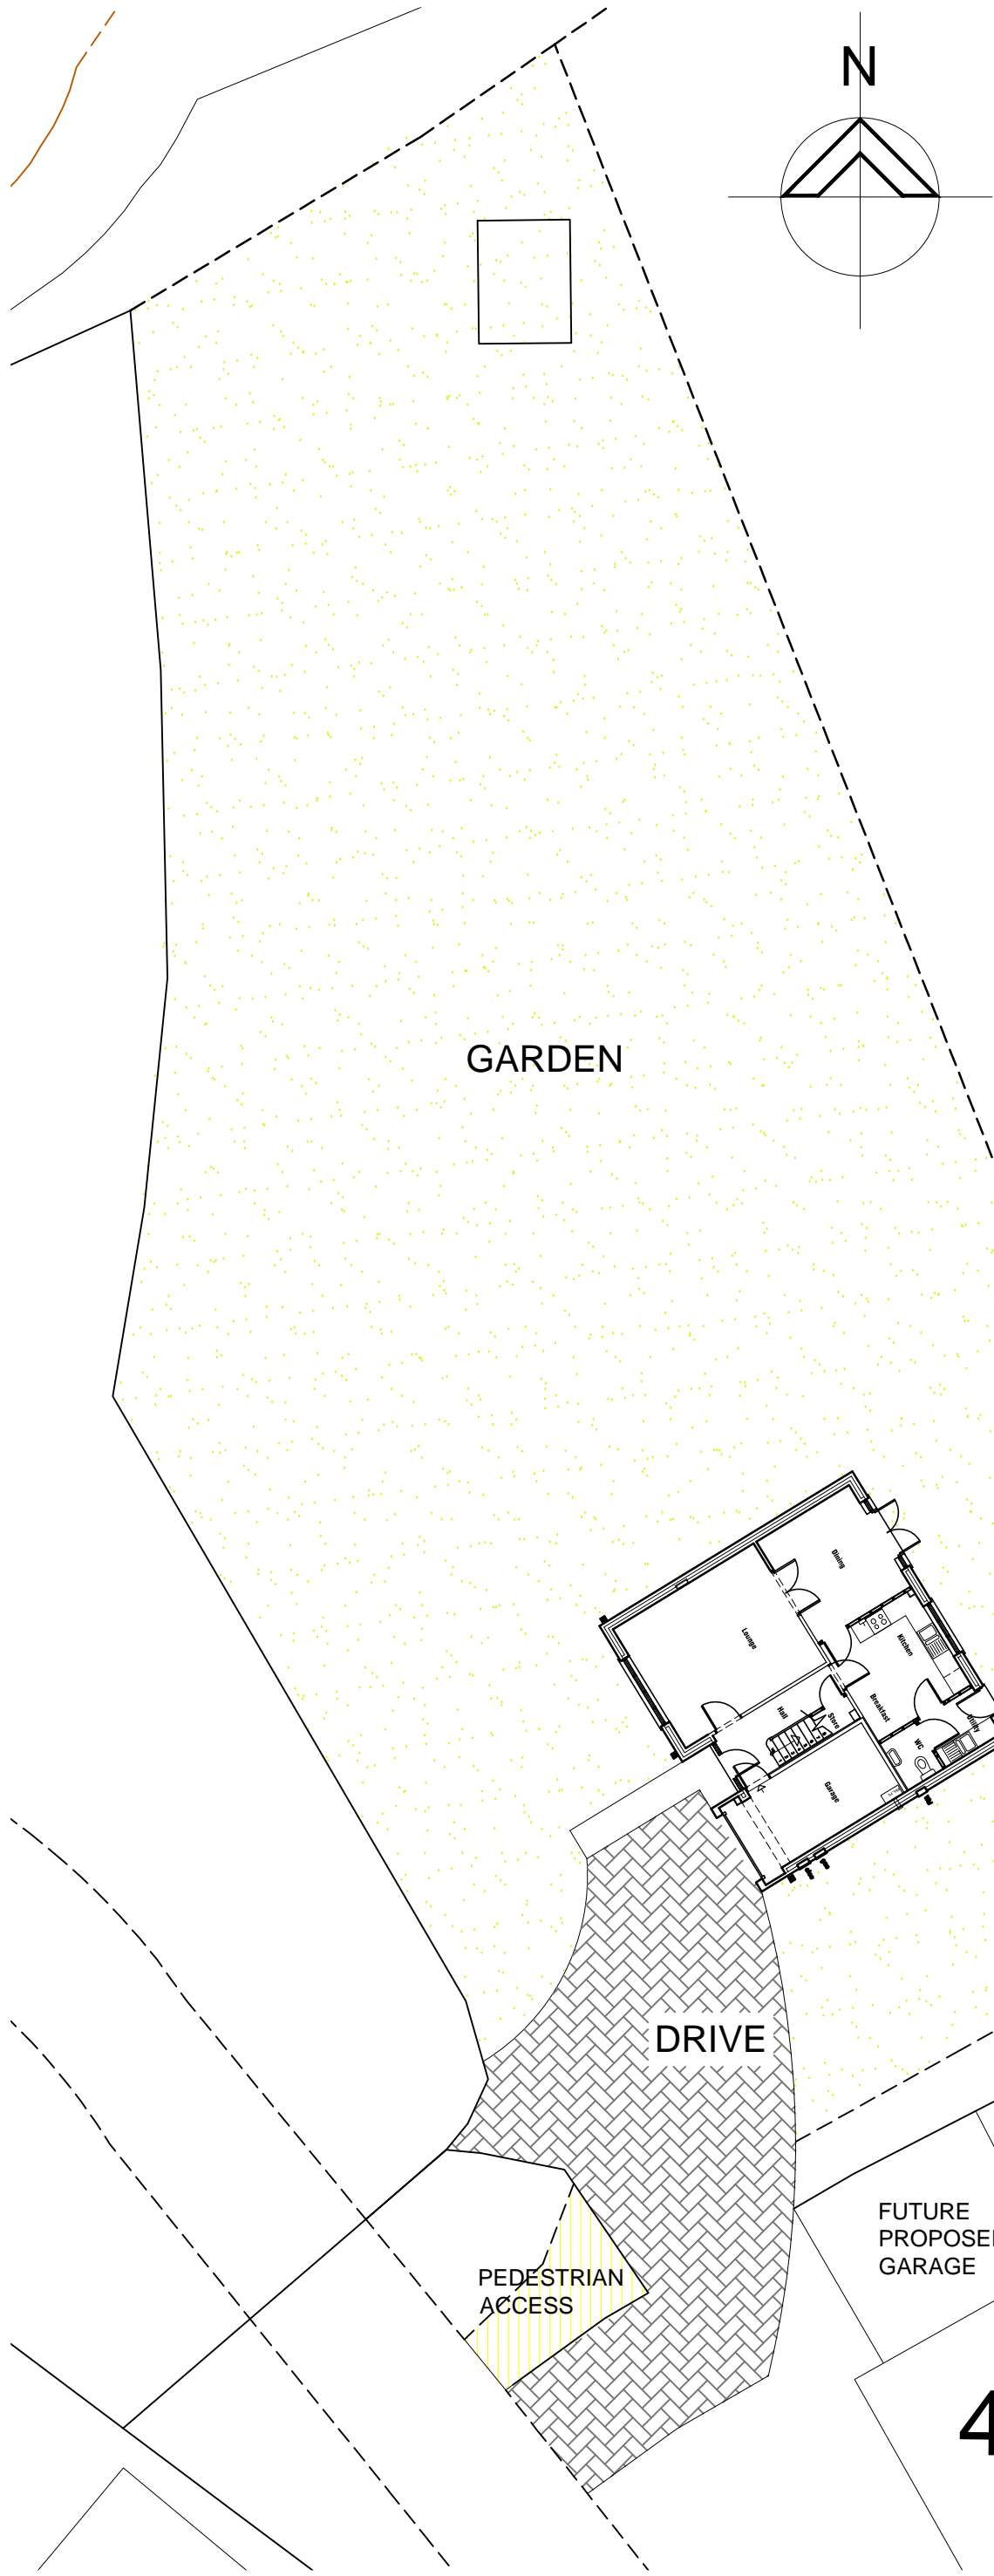

Location Plan - 1:1250 scale

Project			
Land adjacent to 46 Cross Keys Drive Whittle le Woods PR7 6TF			
Title			
Proposed plans and elevations			
Scale @ A3	Date	Ref	Drawn
1:200	May 2017	000	JSWR
Drg No			Rev
000/CKD/SP			F