


Site area edged red:
317m² / 0.032ha (0.08 acre)

0m 125m



Scale: 1:1250

Revision Notes:



CLIENT

NSB Developments Ltd.

PROJECT NAME

Proposed Apartments at the

Former Moor Inn Public House, Moor Road, Chorley

DRAWING NAME

Location Plan

SCALE

1:1250 @ A4

DRAWN BY

ASL

DATE

04/12/17

DRAWING NUMBER

17/047/L01

REVISION

-

213 Preston Road, Whittle-le-Woods, Chorley, Lancashire, PR6 7PS
Telephone: 01257 261555 **Fax:** 01257 267224 **Website:** www.lmparchitects.co.uk

LMP Architectural Consultants is the trading name of Lawson Margerison Practice Ltd. Registered in England and Wales. No. 5597973 ©