


All site dimensions shall be verified by the contractor on site prior to work commencing

Do not scale from this drawing  
Only work to written dimensions

This drawing is the property of Whittle Jones and copyright is reserved by them. The drawing is not to be copied or used without their prior written consent.  
Notes



1/1250

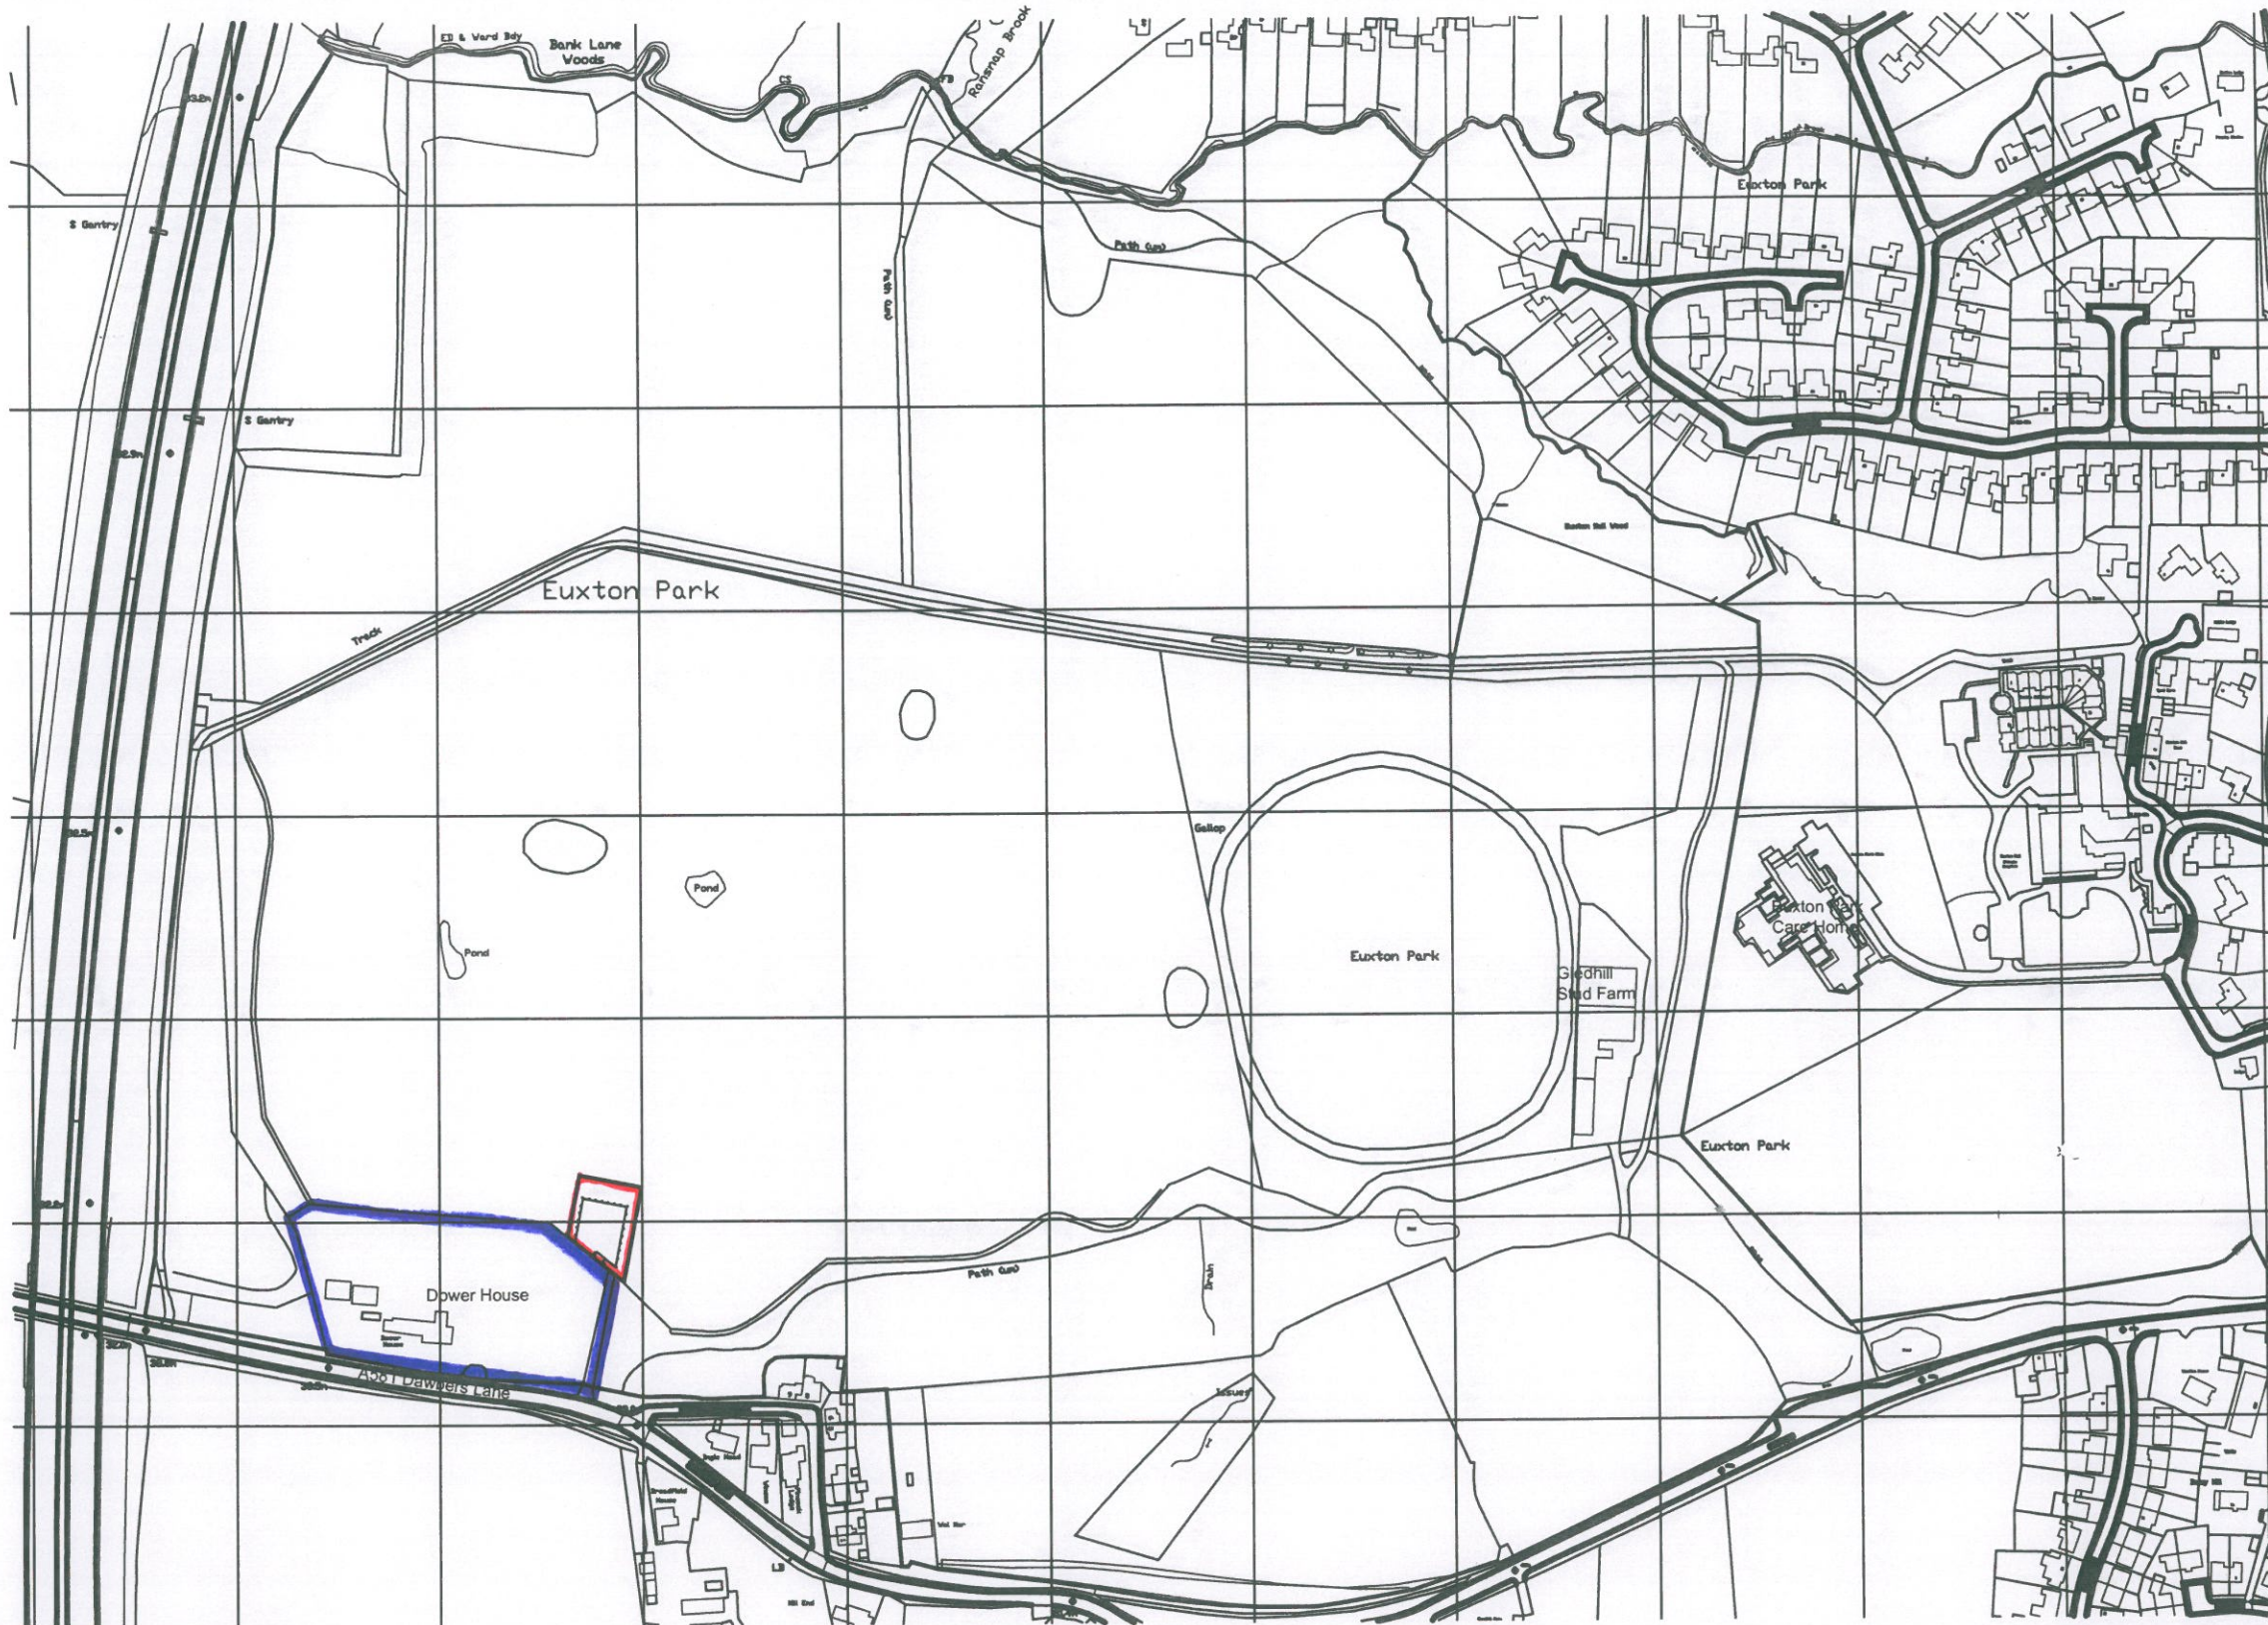

**WHITTLE JONES**  
CHARTERED SURVEYORS

WHITTLE JONES NORTH WEST  
LYNTON HOUSE, ACKHURST PARK, CHORLEY PR7 1NY.  
Tel: 01257 238 666 Fax: 01257 238 667  
Email: northwest@whittlejones.co.uk

Project  
Helicopter landing pad and associated fuel store.

Drawing  
Location Plan  
Dawbers Lane, Euxton, Chorley, PR7

Client  
**NT**  
NORTHERN TRUST  
INVESTMENT / DEVELOPMENT / REGENERATION

Rev. Date Details By

Issued for:

Drawn By de Date October 17  
Checked By de Date October 17  
Scale 1/1250 @A3

Drawing No. 141-4 Rev.

electronic path to this drawing-WJ 141/current dwgs