
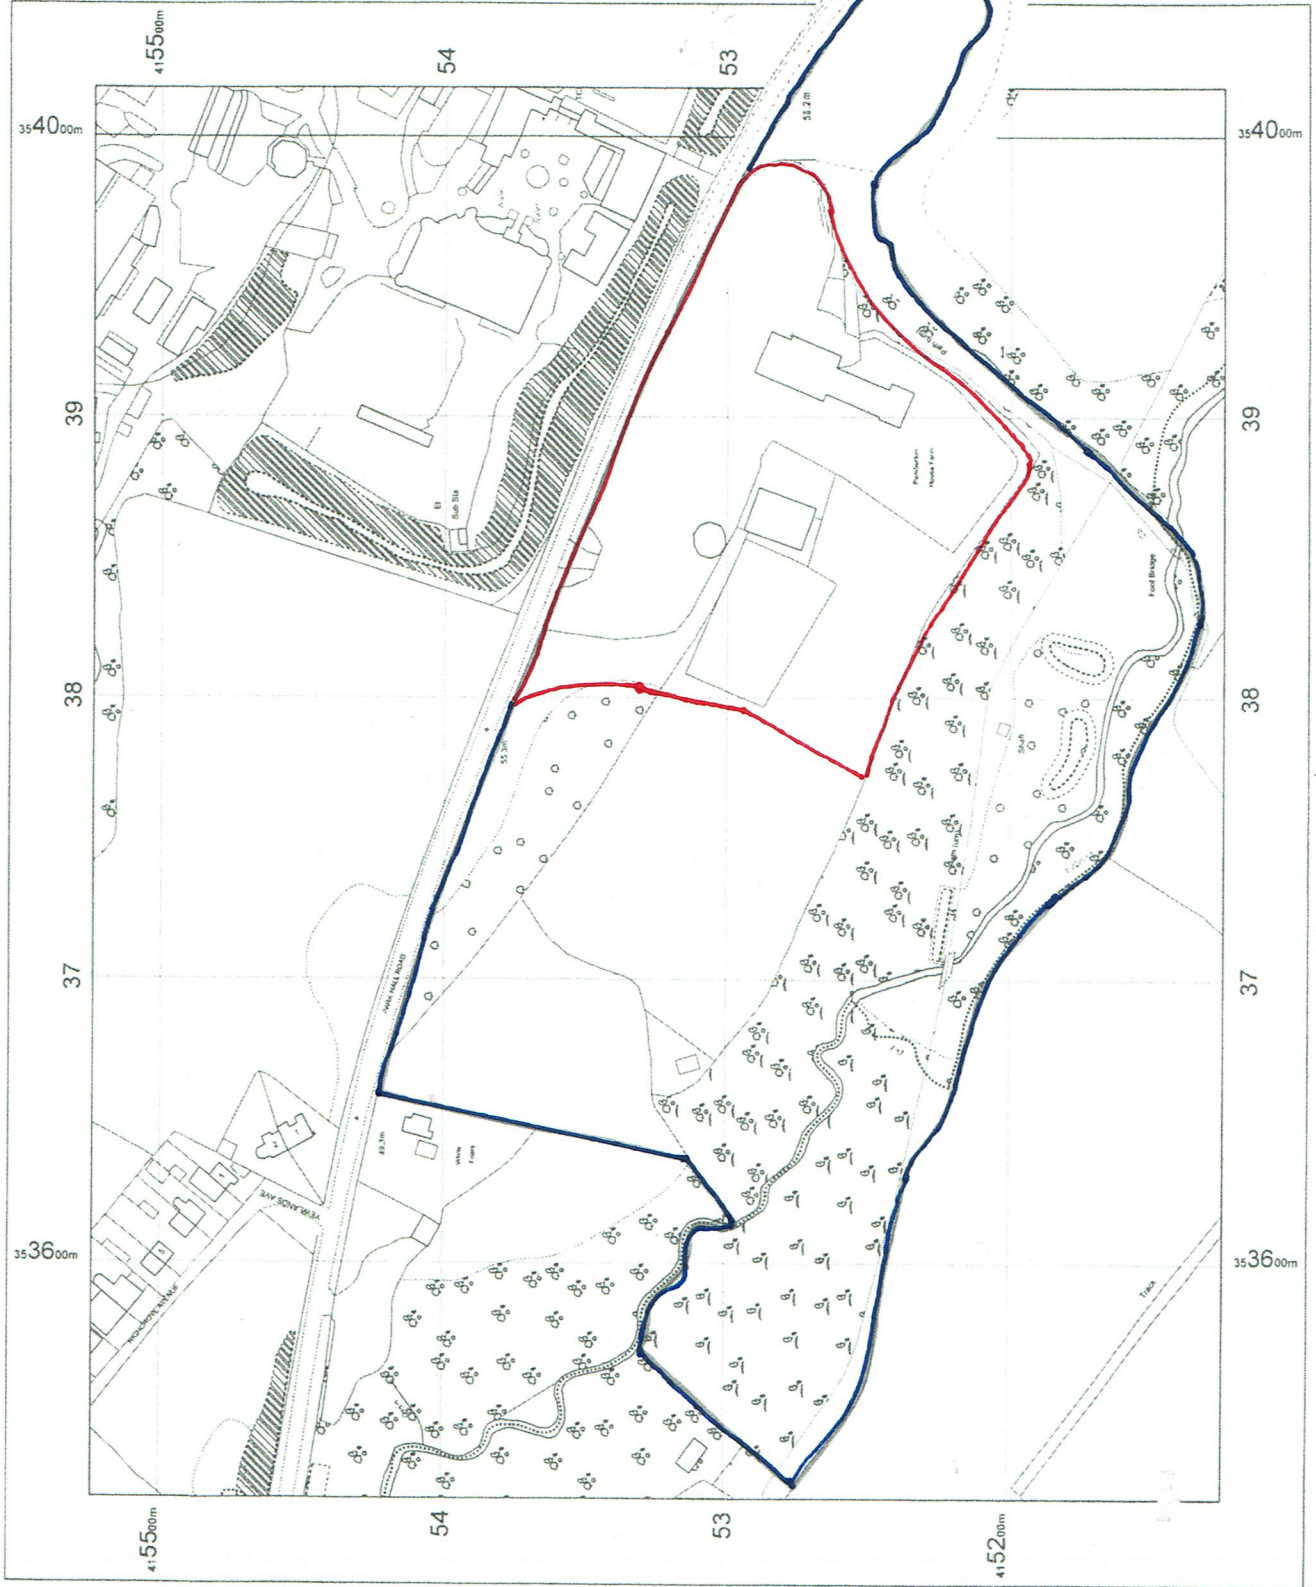


LOCATION PLAN
PEMBERTON
HOUSE FARM
1:2500 © A4

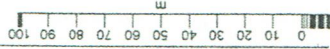

OS Mastermap
14 February 2013. ID:
CM-00207781
www.centremapslive.co.uk

Scale print at A4. Centre:
53767 E, 415324 N

Copyright. Licence no.
100019980



CENTREMAPS/live
www.centremapslive.co.uk