



Site Layout 1:500

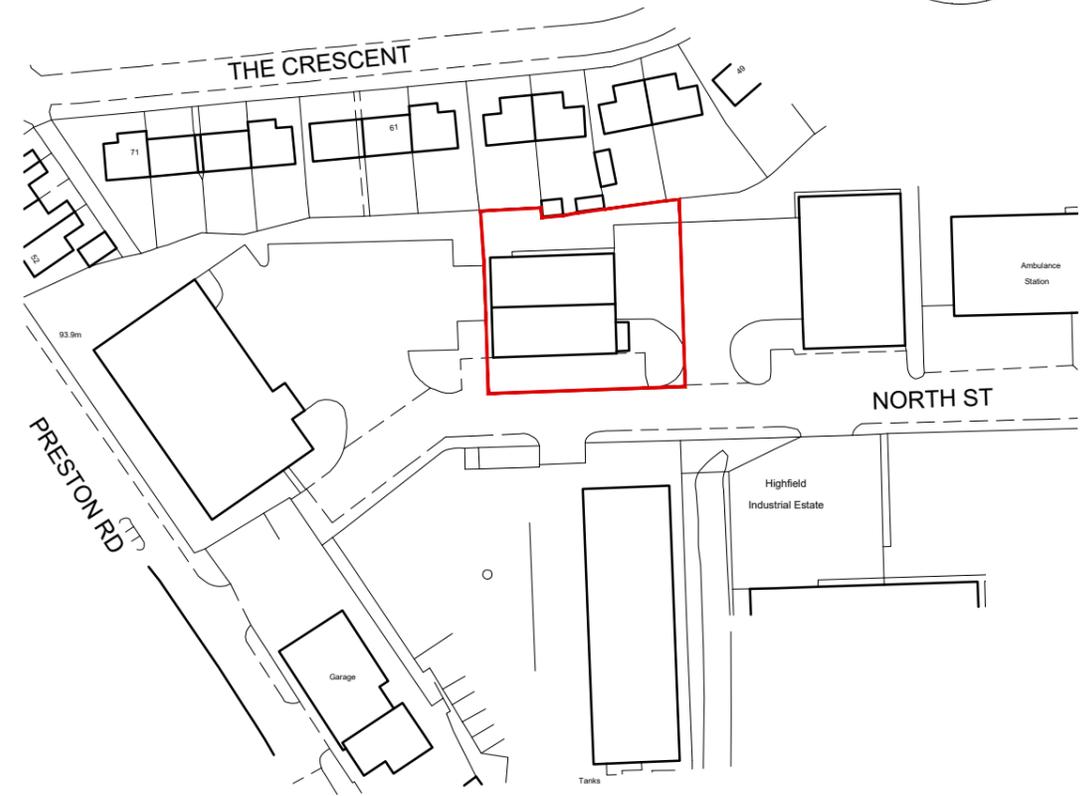

Location Plan

1:1250

0m 125m

 

Scale: 1:1250

Revision Notes:



CLIENT

Mr. R. Abrol

PROJECT NAME

Proposed extension to retail warehouse unit at Elite Plumbing & Heating

Supplies Ltd, Highfield Industrial Estate, North Street, Chorley, PR7 1QD

DRAWING NAME

Location Plan and Site Layout

SCALE	DRAWN BY	DATE	DRAWING NUMBER	REVISION
Varies @ A3	SM	26/06/18	18/057/L01	-