



Item 3

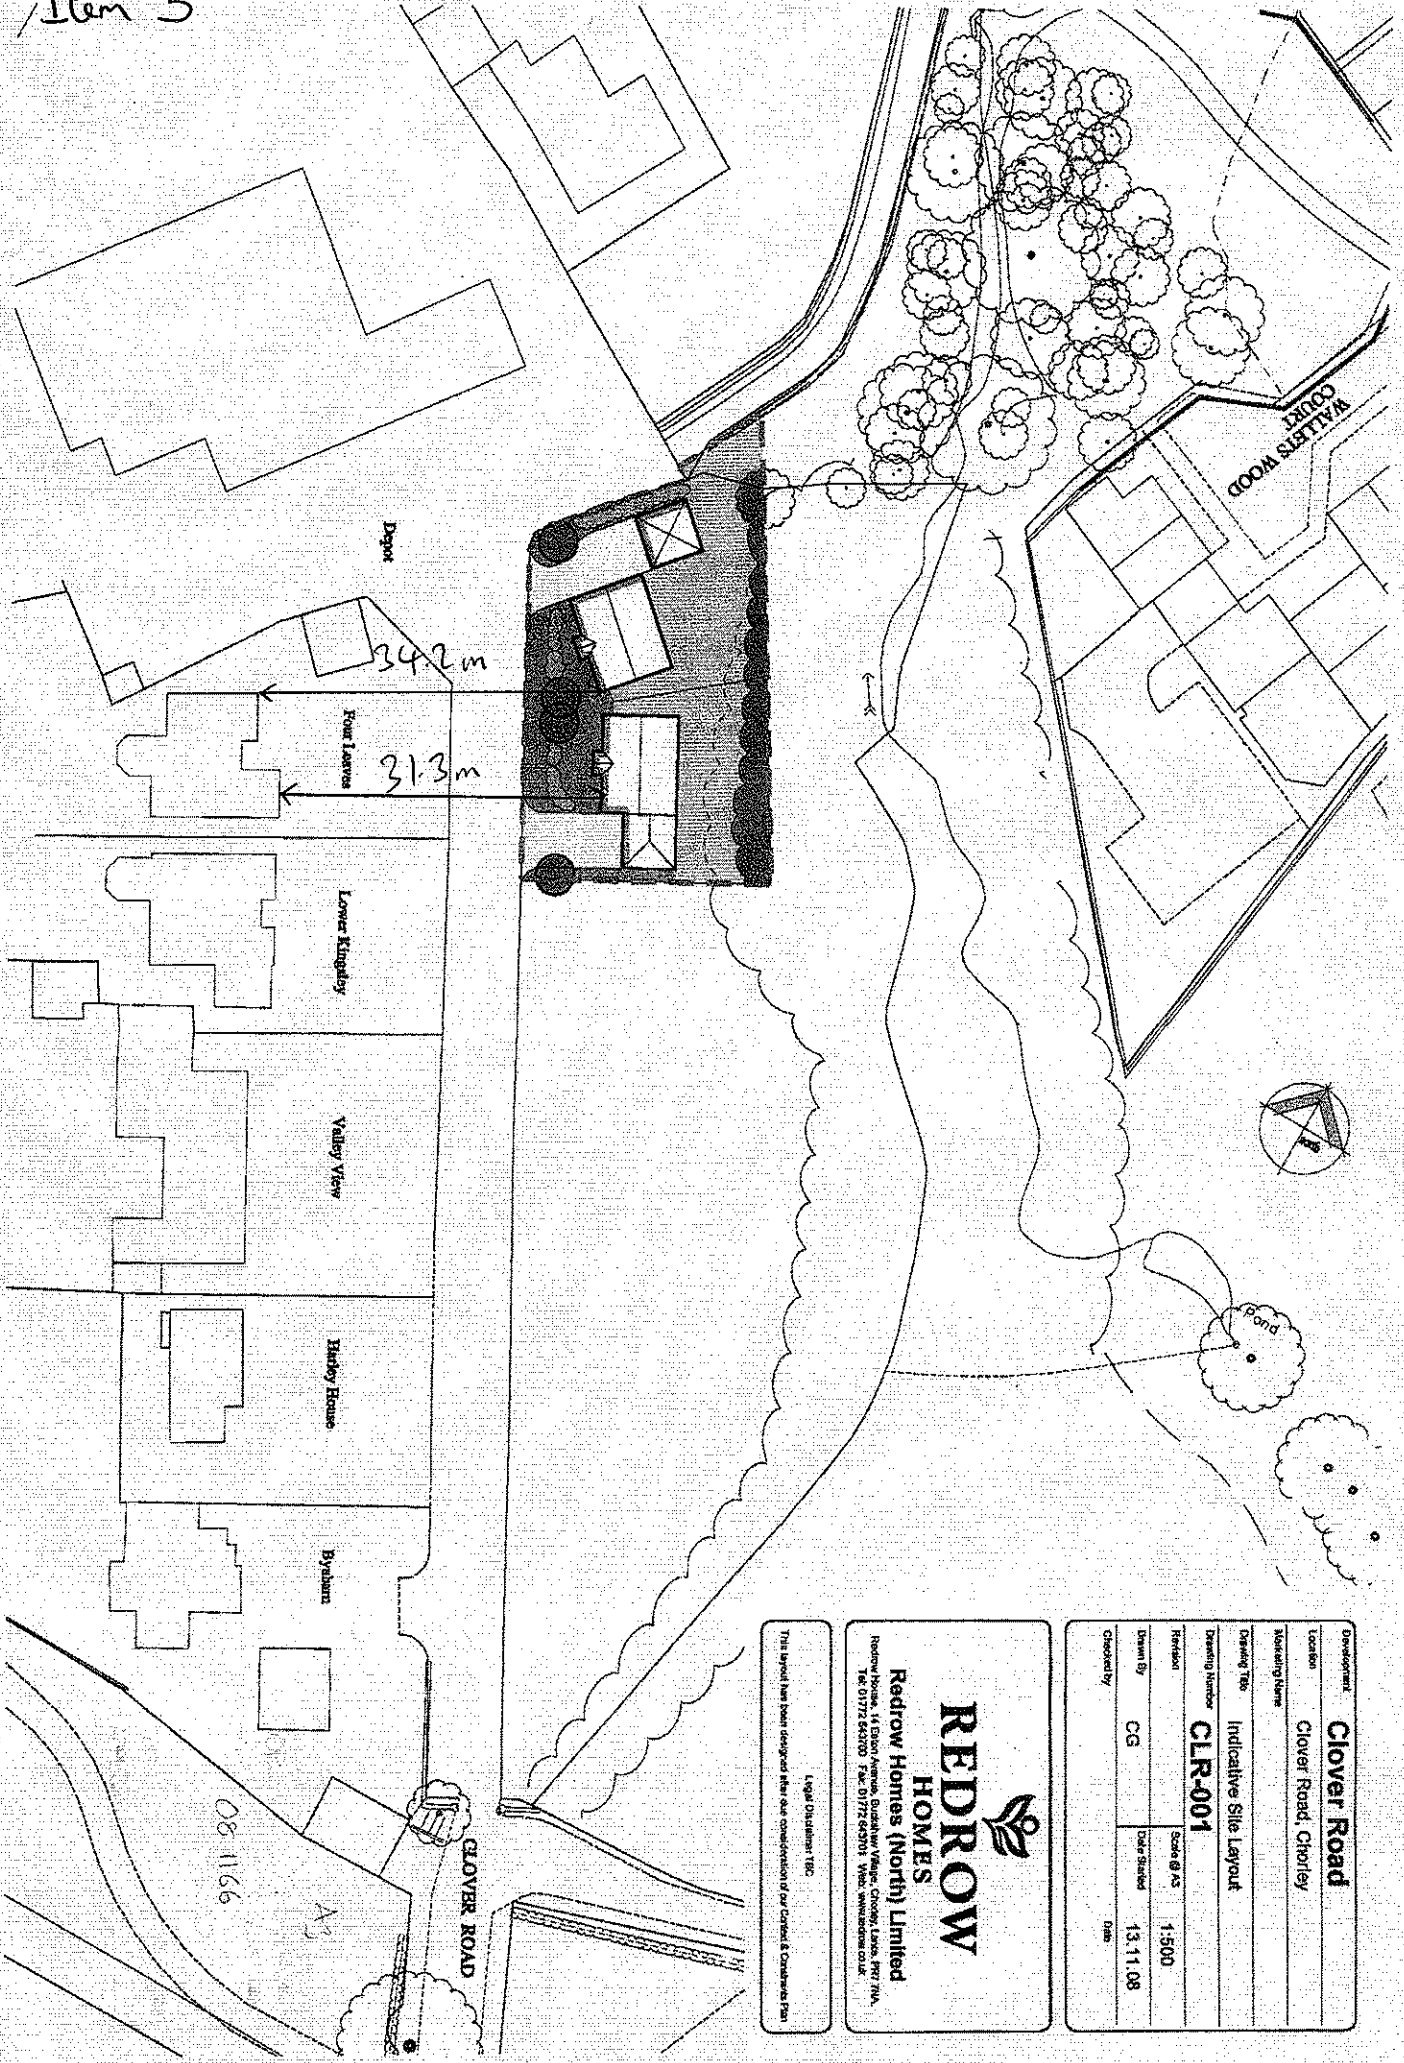

Developer		Clover Road	
Location		Clover Road, Chorley	
Marketing Name		Indicative Site Layout	
Drawing No		CLR-001	
Revision	Scale	Date	Drawn
CG	1:500	13.11.08	
Checked by			



REDROW
HOMES

Redrow Homes (North) Limited

Redrow House, 14 Dixon Avenue, Gushelton Village, Chorley, Lancs, PR7 7NA.
Tel: 01772 644200 Fax: 01772 644201 Web: www.redrow.co.uk

Legal Disclaimer: (S) This layout has been designed after due consideration of our Current & Candidate EPA

08.11.66