


DO NOT SCALE. USE FIGURED DIMENSIONS ONLY. SUBJECT TO SITE SURVEY AND ALL NECESSARY CONSENTS. ALL DIMENSIONS TO BE CHECKED BY USER AND ANY DISCREPANCIES, ERRORS OR OMISSIONS TO BE REPORTED TO THE ARCHITECT BEFORE THE WORK COMMENCES. THIS DRAWING IS TO BE READ WITH ALL OTHER RELEVANT MATERIALS.

Revision	Notes	Date	Drawn
A	Updated	Oct '18	

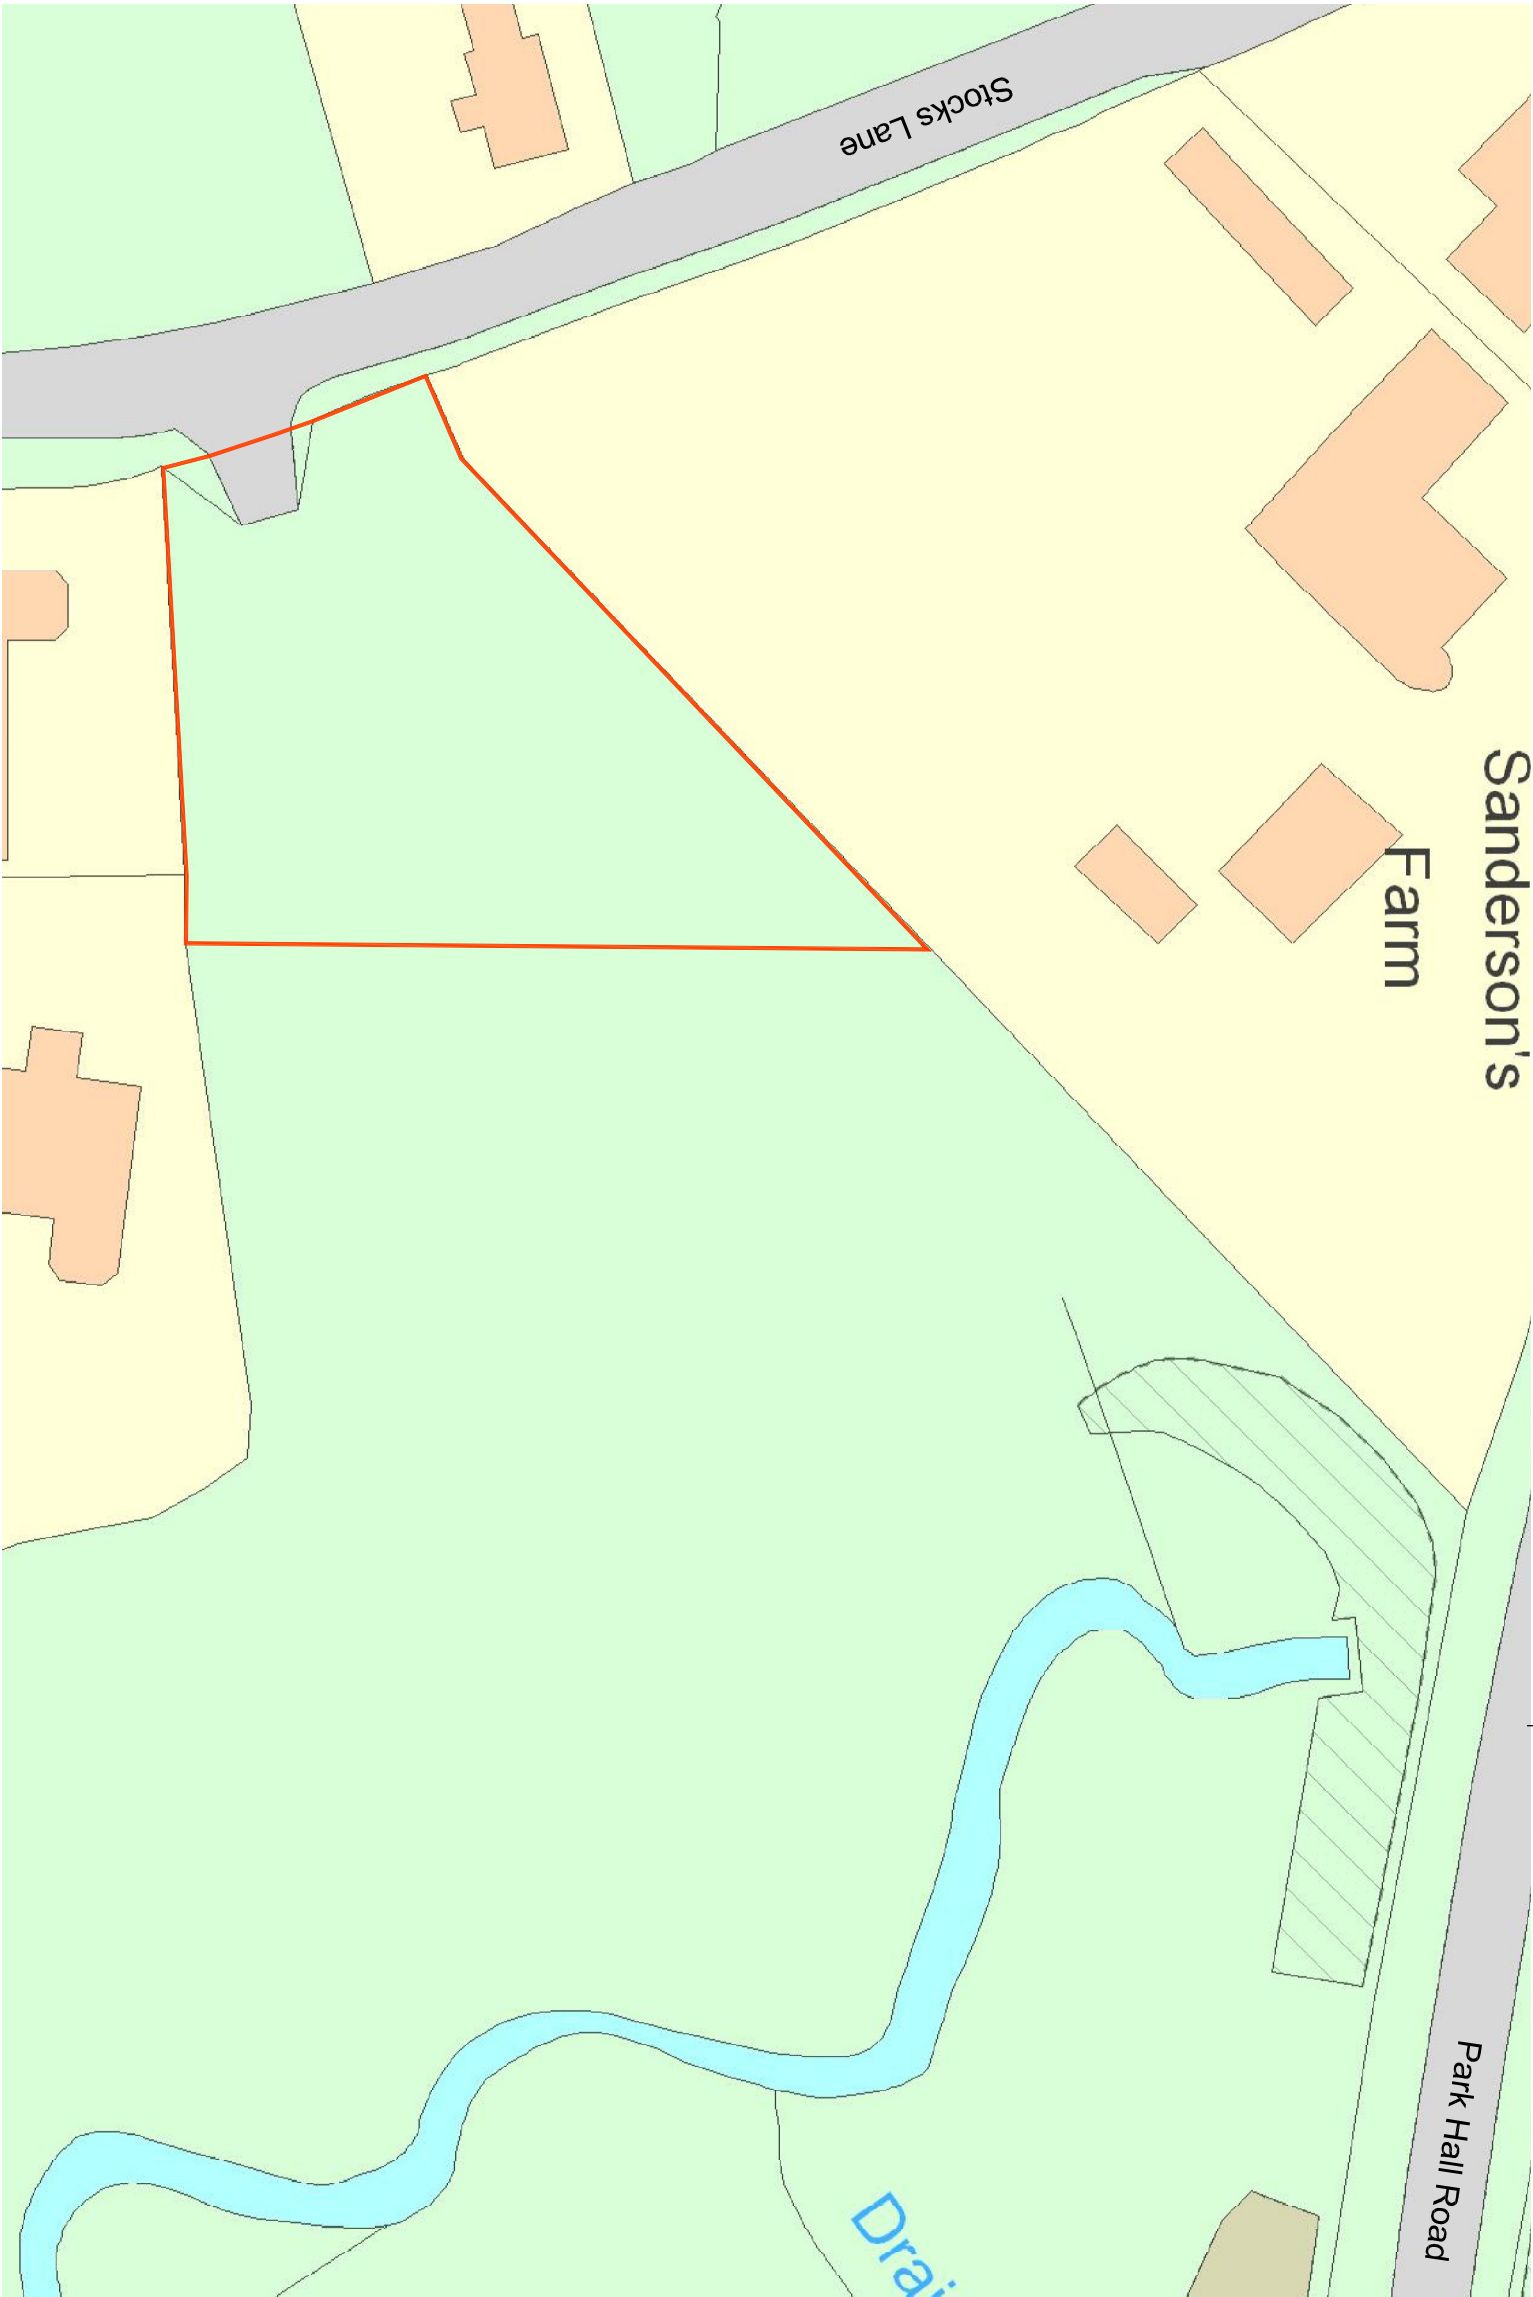

ARCHITECTURE AND DESIGN

Fuzed A+D Ltd, 74A Water Street, Radcliffe, Manchester, M26 4DF • Tel/Fax: 0161 724 8006 • Email: fuzed@talktalk.net

Project	Site adjacent Stocks Court, Heskin, Chorley				
Client	Mr T Mawdsley				
Content	Location Plan				
Scale	1:1250	Drawn	ZB	Checked	-
				Date	Oct '18
				Contract No.	1224
				Dwg No.	1.01
				Rev	A

