
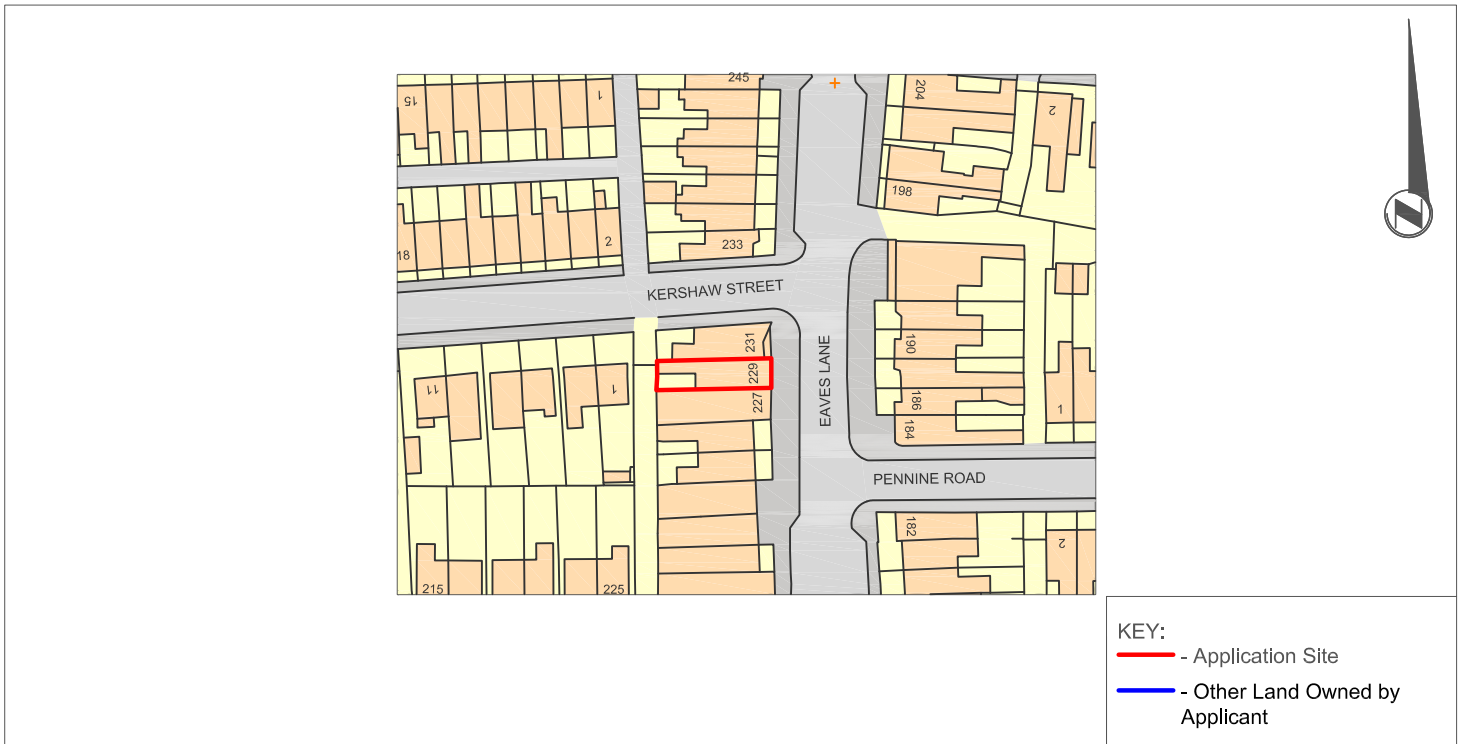


# SITE LOCATION PLAN



© Crown copyright and database rights  
(2020) Ordnance Survey 0100031673

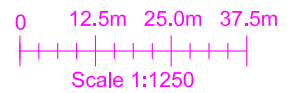

**KEY:**  
— - Application Site  
— - Other Land Owned by Applicant

# SITE LAYOUT PLAN (EXISTING)

© Crown copyright and database rights  
(2020) Ordnance Survey 0100031673

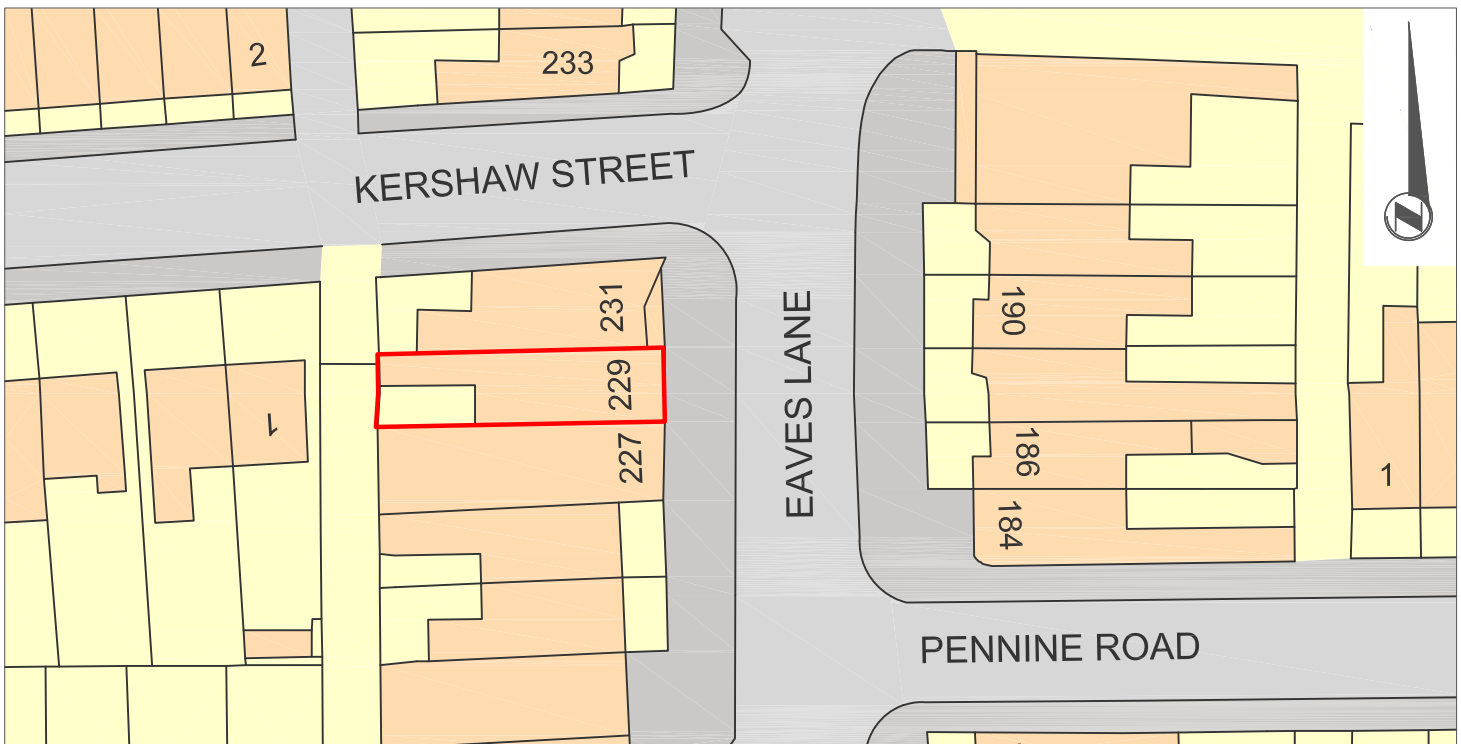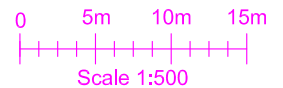

PLANNING, HIGHWAYS AND  
**azh**  
 consultancy  
 CONSTRUCTION SERVICES

Yunus Jiva 07552 715009  
 www.azhconsultancy.co.uk

Client:  
 Usman Patel  
 Akil Properties Ltd

Project:  
 229 Eaves Lane, Chorley

Drawing Title:  
**SITE LOCATION AND  
 LAYOUT PLANS**

Date:  
 29/09/2020

Project No:  
 P200907

Drawing No: Rev:  
 01/PL/ D1

Scales shown:  
 at A4 plot

Drawing Status:  
**PLANNING**

- Drawing and all contents subject to copyright laws.
- Drawing to be reviewed as a part of the complete set. Drawing suitable for Planning approval only. Drawing not suitable for Building Regulations approval.
- All building work subject to Planning Conditions and Building Regulations Approvals.
- Contractor to check for any errors in the plans prior to appointment and commencement of works and to confirm position with client.