

Planning
Committee Meeting

05 October 2021



Item 3d

20/01211/FULMAJ


Former Brookes Arms, Eaves Lane, Chorley

Erection of 12no. one bedroom apartments (Use Class C3) and associated car parking

Location Plan




Aerial photo

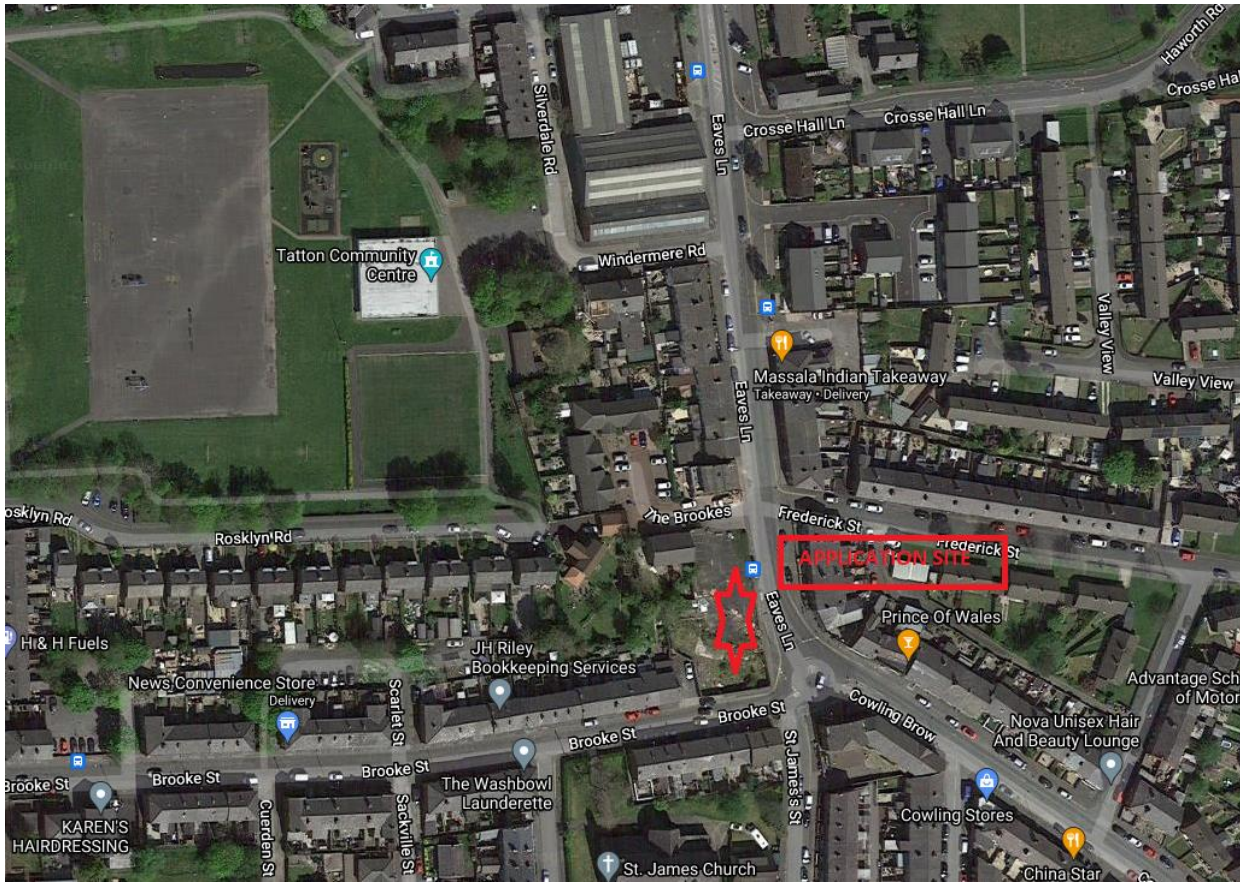


ication

Proposed site plan

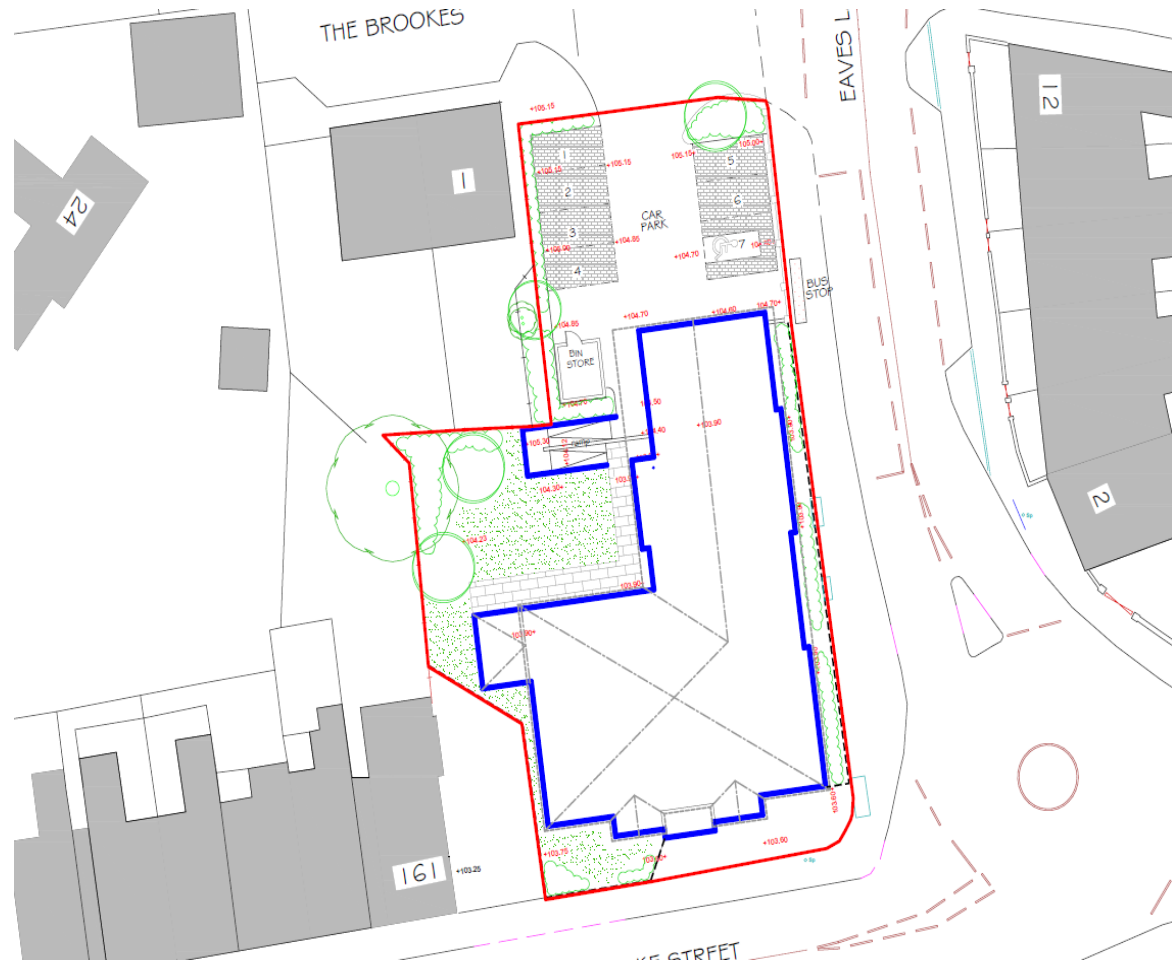


Proposed Elevations – Brooke Street

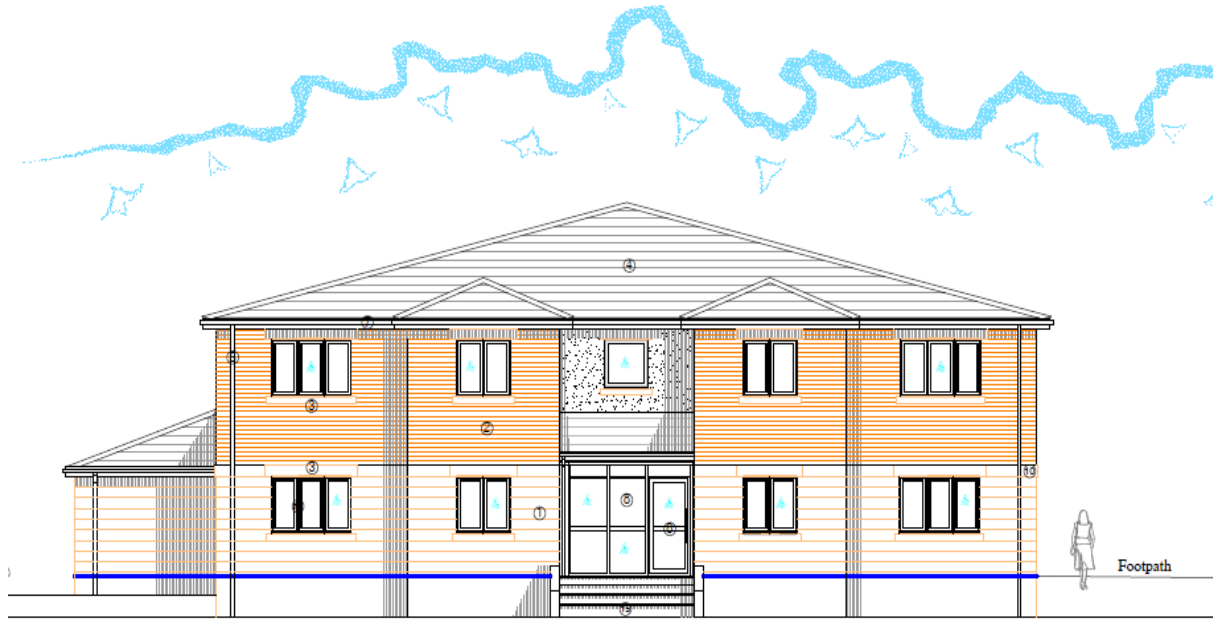

BROOKE STREET SOUTH ELEVATION
SCALE 1:100

Proposed Elevations – Eaves Lane

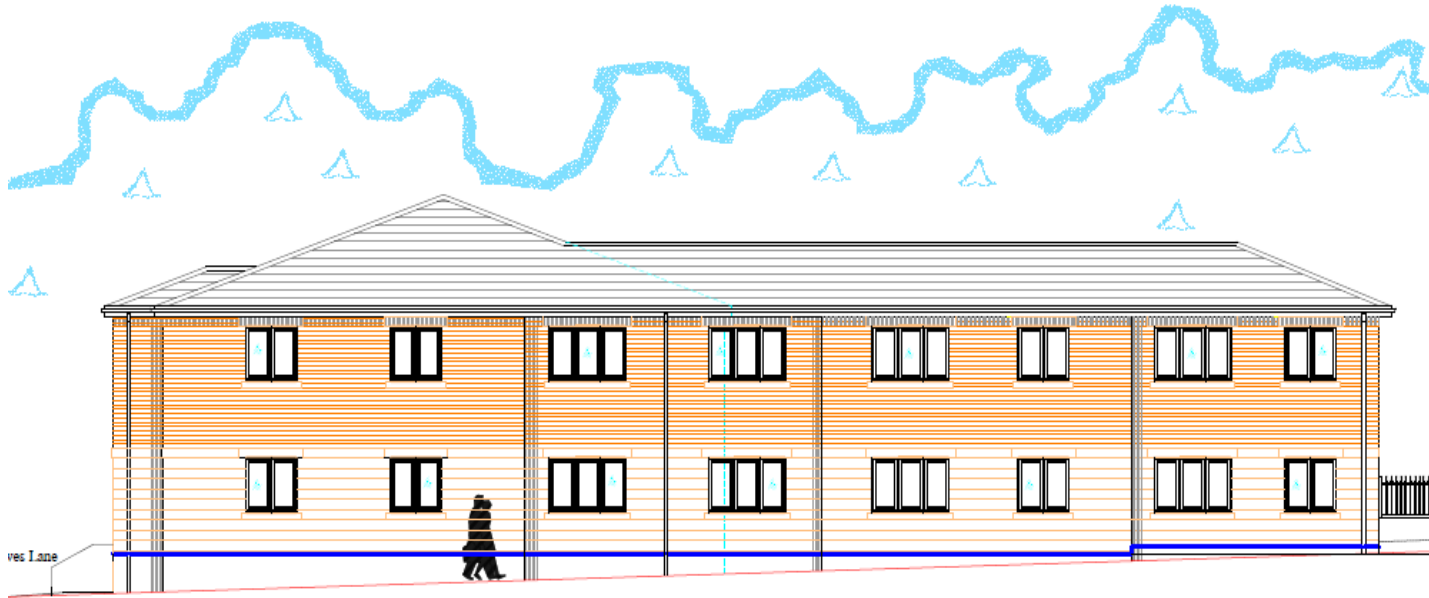

EAVES LANE EAST ELEVATION
SCALE 1:100

Proposed Elevations



NORTH ELEVATION
SCALE 1:100



WEST ELEVATION
SCALE 1:100

Site Photo



Site Photo



Site Photo



Site Photo



Site Photo



Site Photo



Site Photo

