



Ordnance Survey, (c) Crown Copyright 2020. All rights reserved. Licence number 100022432

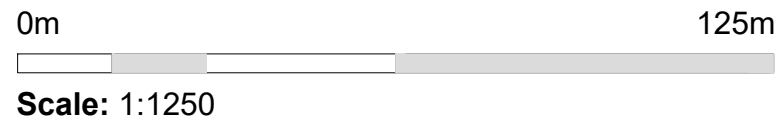

Revision Notes:

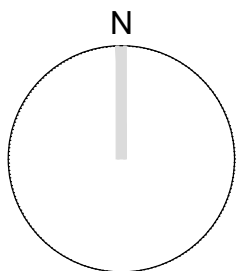

CLIENT Lanley Homes.				
PROJECT NAME Proposed detached house and garage on land to the west of Hoghton Post Office, The Straits, Houghton, PR5 0DA.				
DRAWING NAME Location Plan.				
SCALE 1:1250 @ A4	DRAWN BY JRM	DATE 15:07:2021	DRAWING NUMBER 20/089/L01	REVISION -