

Chorley
Council

Planning
Committee Meeting

29 March 2022



Item 3a

21/01416/FUL

Land South Of Mercer Court And East Of
Westhoughton Road, Adlington

Erection of six buildings comprising 12no light industrial
business units (resubmission of 20/01053/FULMAJ)



Location Plan







Aerial photo



Block Plan

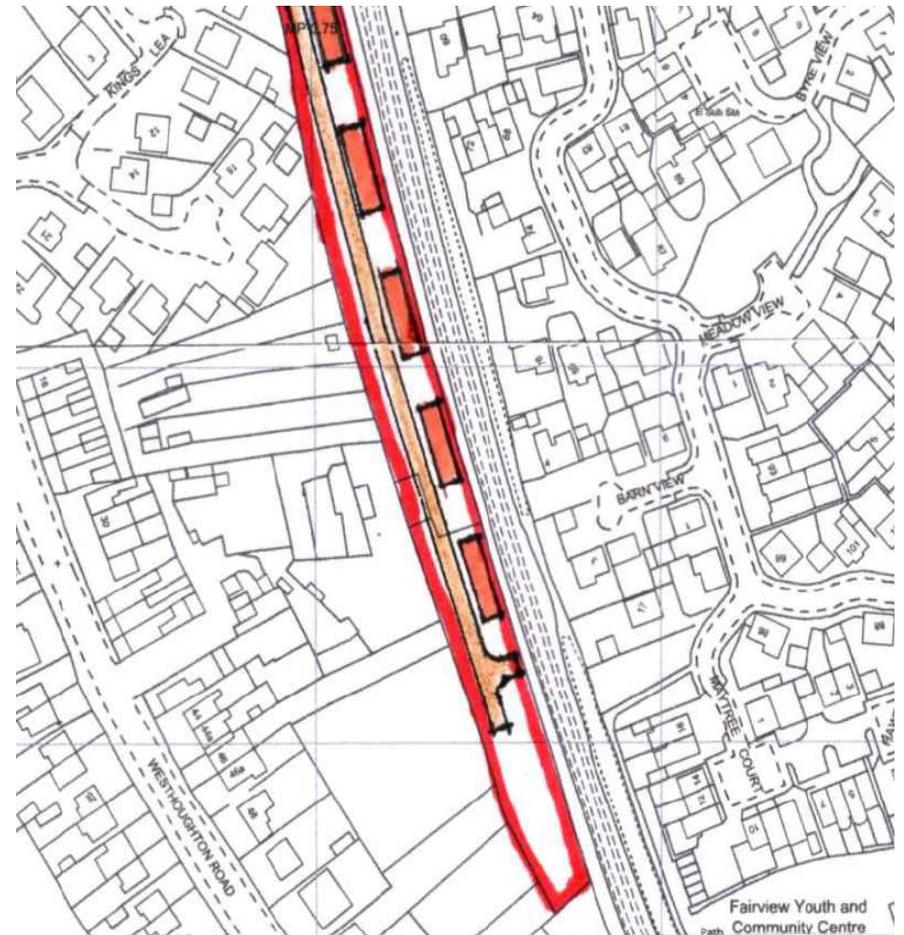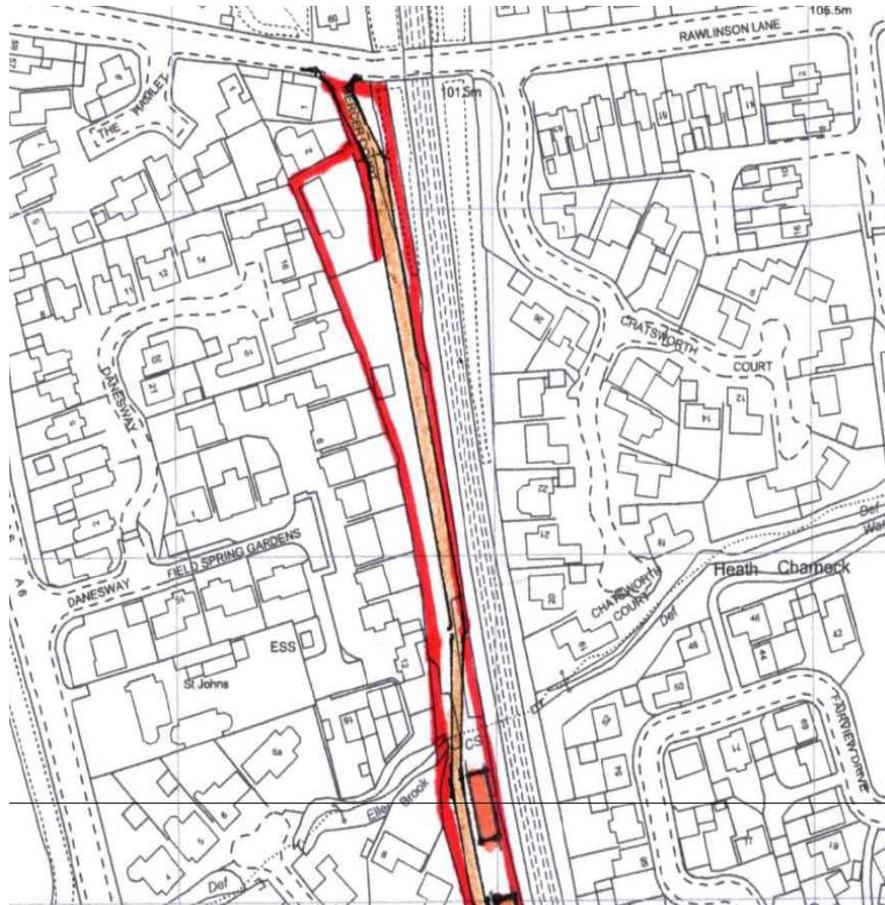

Site plan segments

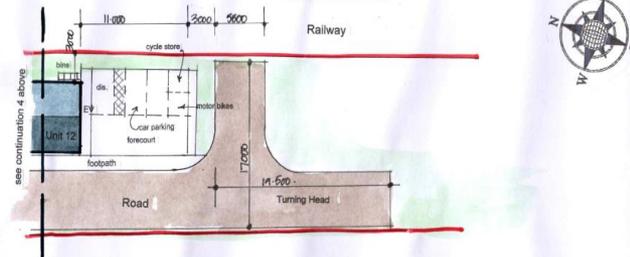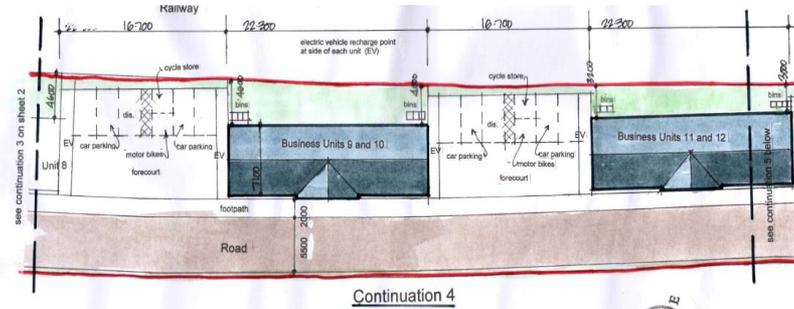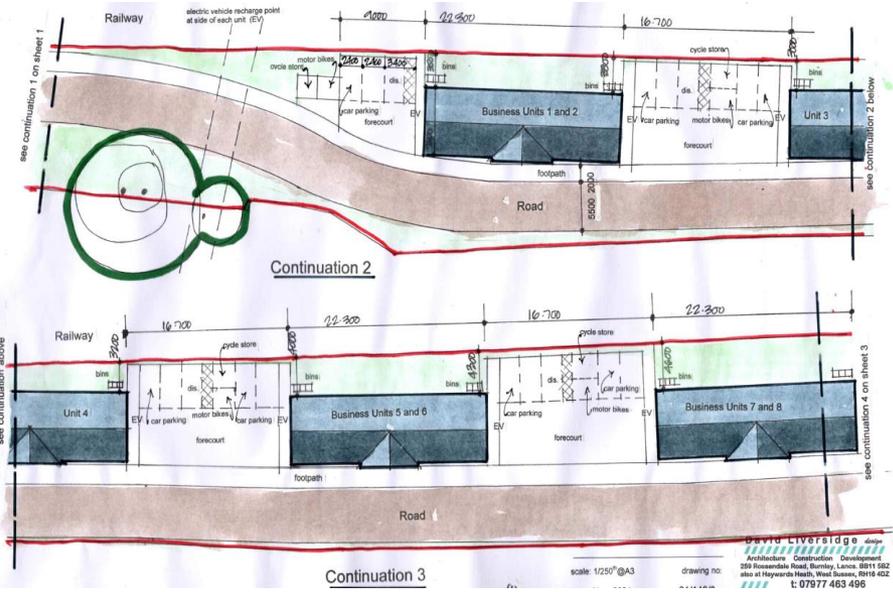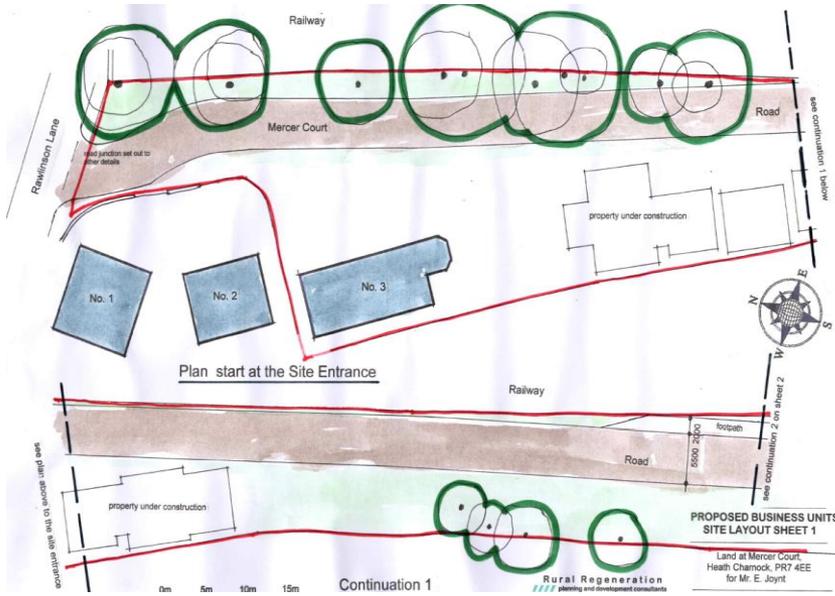

David L
Architects +
259 Rosendale R
also at Heywards
Heath

PROPOSE
SITE LA

Land
Heath C
for


scale: 1:250' @
date: Nov. 20'

Rural
planning
Robert Sobel

Building type



Building floor plan

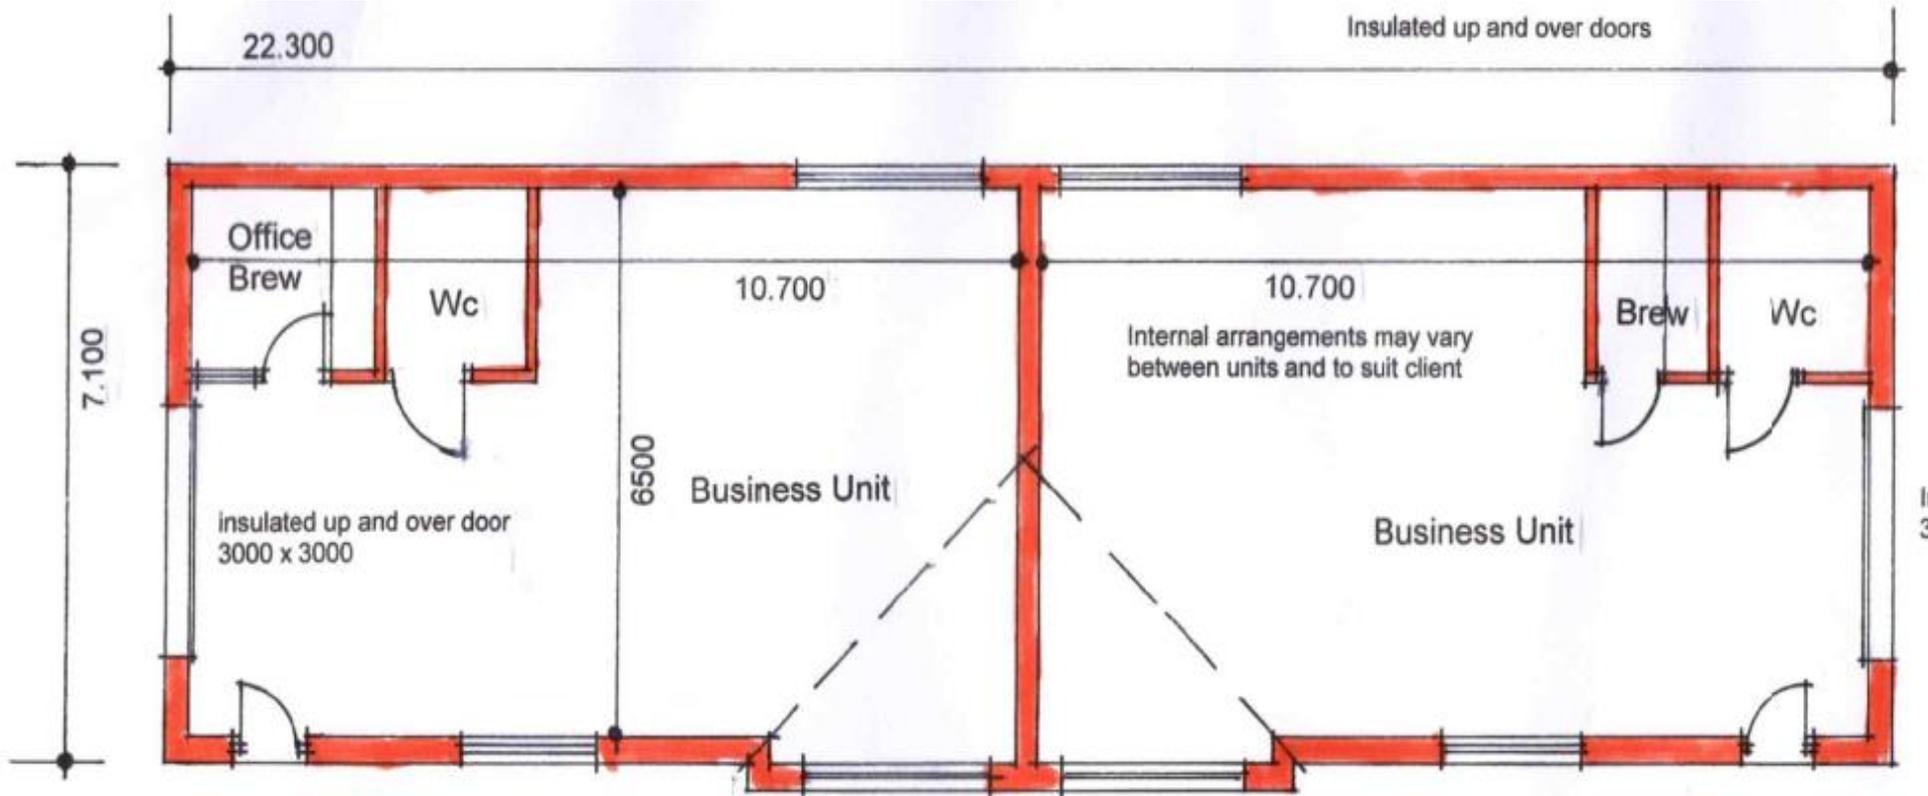

Illustrative CGI of development



Site photo



Site photo



Site photo



Dwellings at Kings Lea from site



Site photo



Application site from Fairview Dr



Fairview Dr from site



Site access



Access from Rawlinson Lane

