

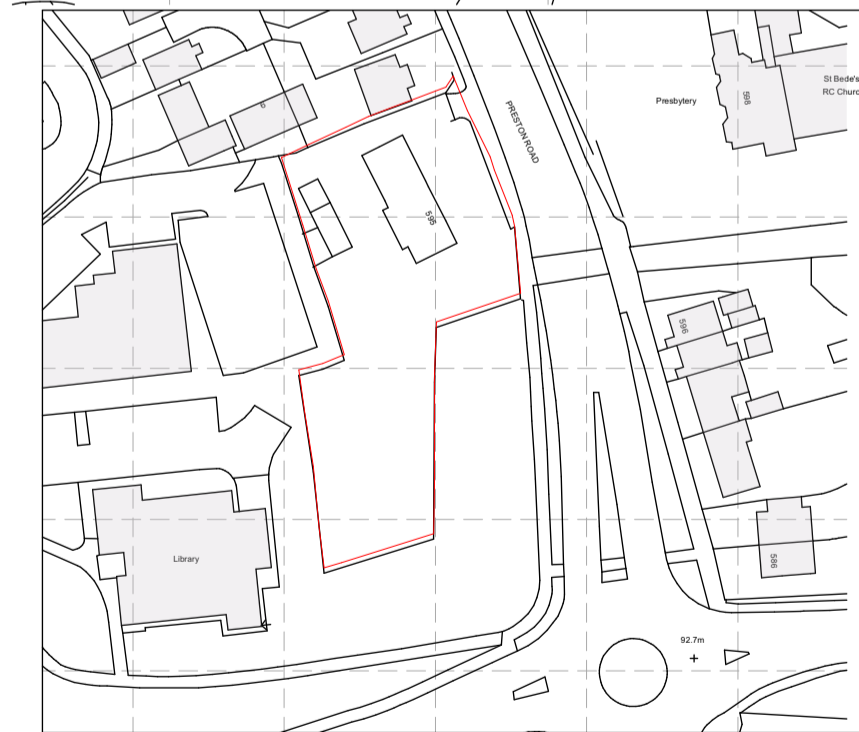
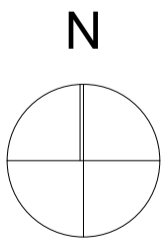
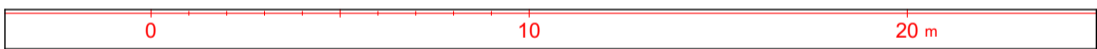


North  
N

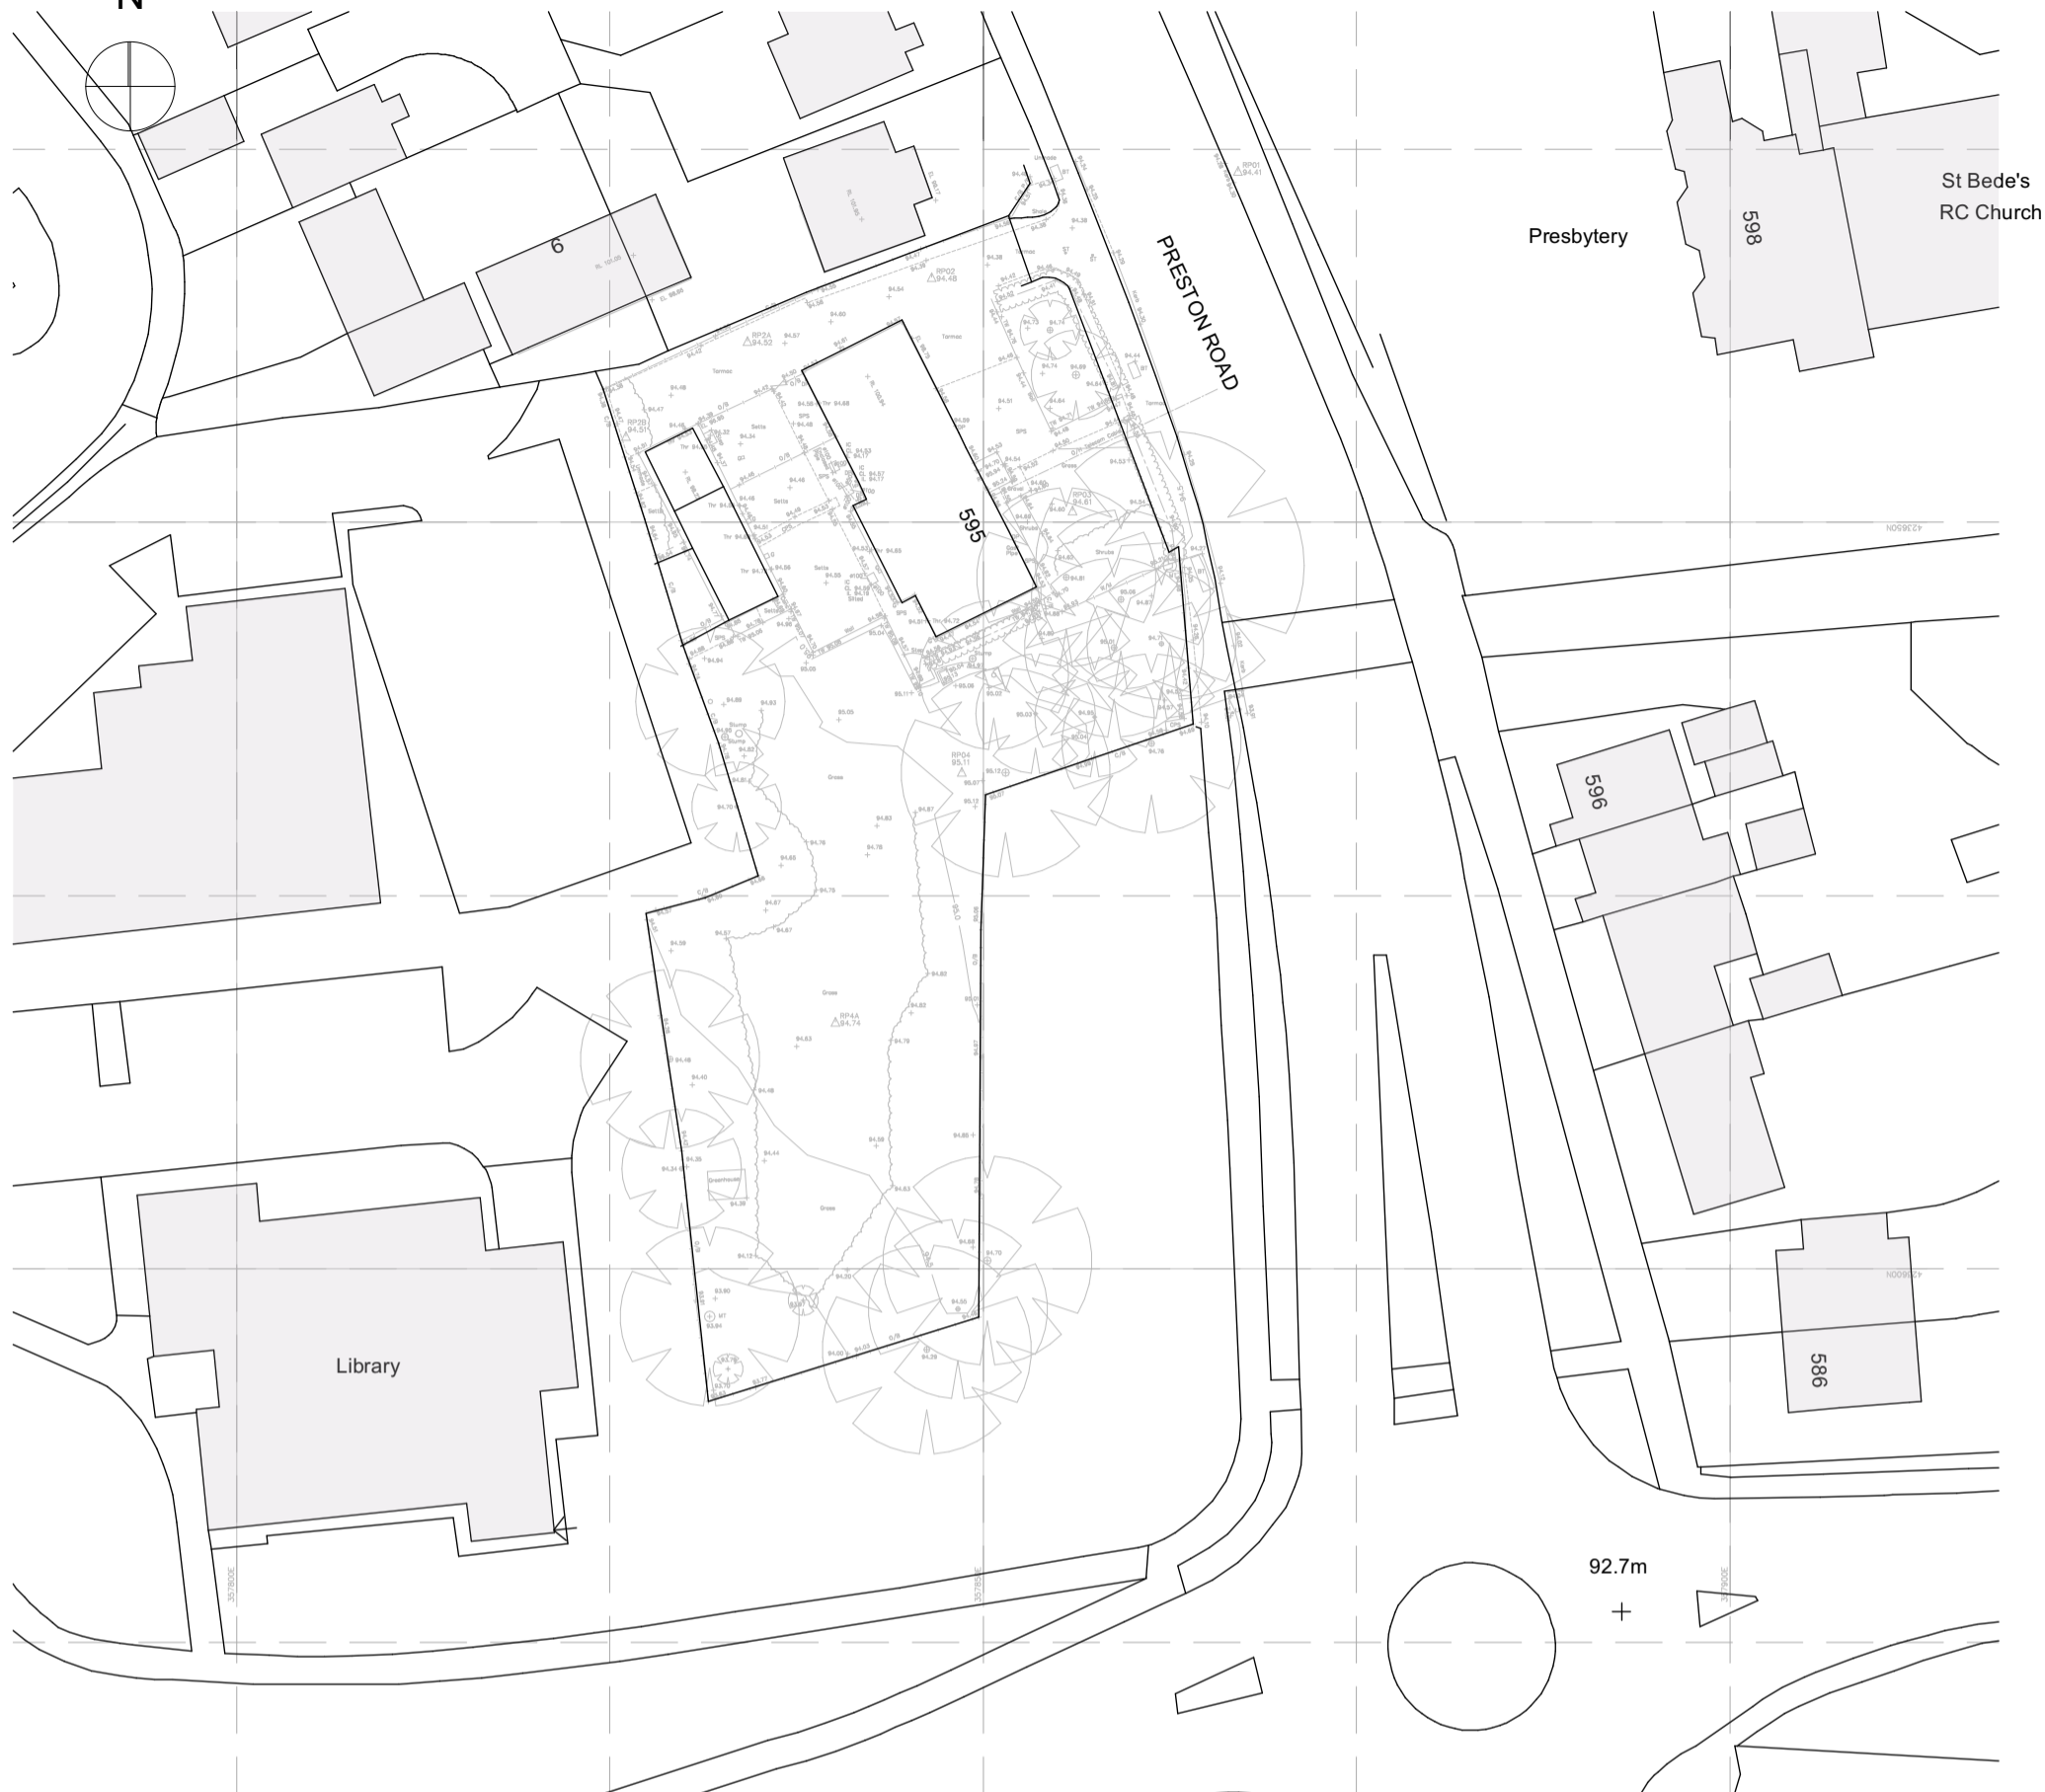

Location Plan 1:1250

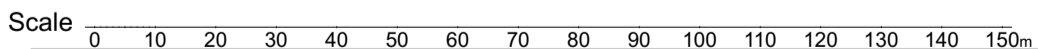

|   |  |  |
|---|--|--|
| Office Liverpool Nottingham Newcastle Preston |  | Drawing Title                              |
| <b>Liverpool</b>                              |  | <b>Location Plan</b>                       |
| Address                                       |  | Project                                    |
| <b>98-100 Duke Street</b>                     |  | <b>Higher Morris Farm 595 Preston Road</b> |
| Post Code                                     |  | Client                                     |
| <b>L1 5AG</b>                                 |  | Progress Housing Association Limited       |
| Tel   |  | Scales @ A3                                |
| <b>0151 708 8944</b>                          |  | Date                                       |
| Website                                       |  | 1:500, 1:1250, 1:2003 November 2021        |
| <b>www.hlpdesign.com</b>                      |  | Job Number                                 |
|   |  | Drg. No - Revision                         |
|   |  | Status                                     |

|            |           |
|------------|-----------|
| RIBA Stage |           |
| <b>3</b>   |           |
| Drawn      | Check     |
| <b>BB</b>  | <b>BY</b> |



Do not scale off this drawing nor rely on this drawing for purposes other than the recorded 'Status'. Constructors must be familiar with the client's building asbestos register ahead of facilitating any work contained on this drawing. Copyright of HLP Architects & Designers. Not to be reproduced unless specifically agreed in writing.

**Planning**

L2919\_GA\_101\_A