

**Chorley**  
Council

Planning  
Committee Meeting

12 July 2022



# Item 3b

22/00266/FUL

122 Chapel Lane, Coppull

Erection of 4 no. dwellings following demolition of existing dwelling and outbuildings

# Location Plan




LOCATION PLAN 1/1250



# Aerial photo



# Site Layout

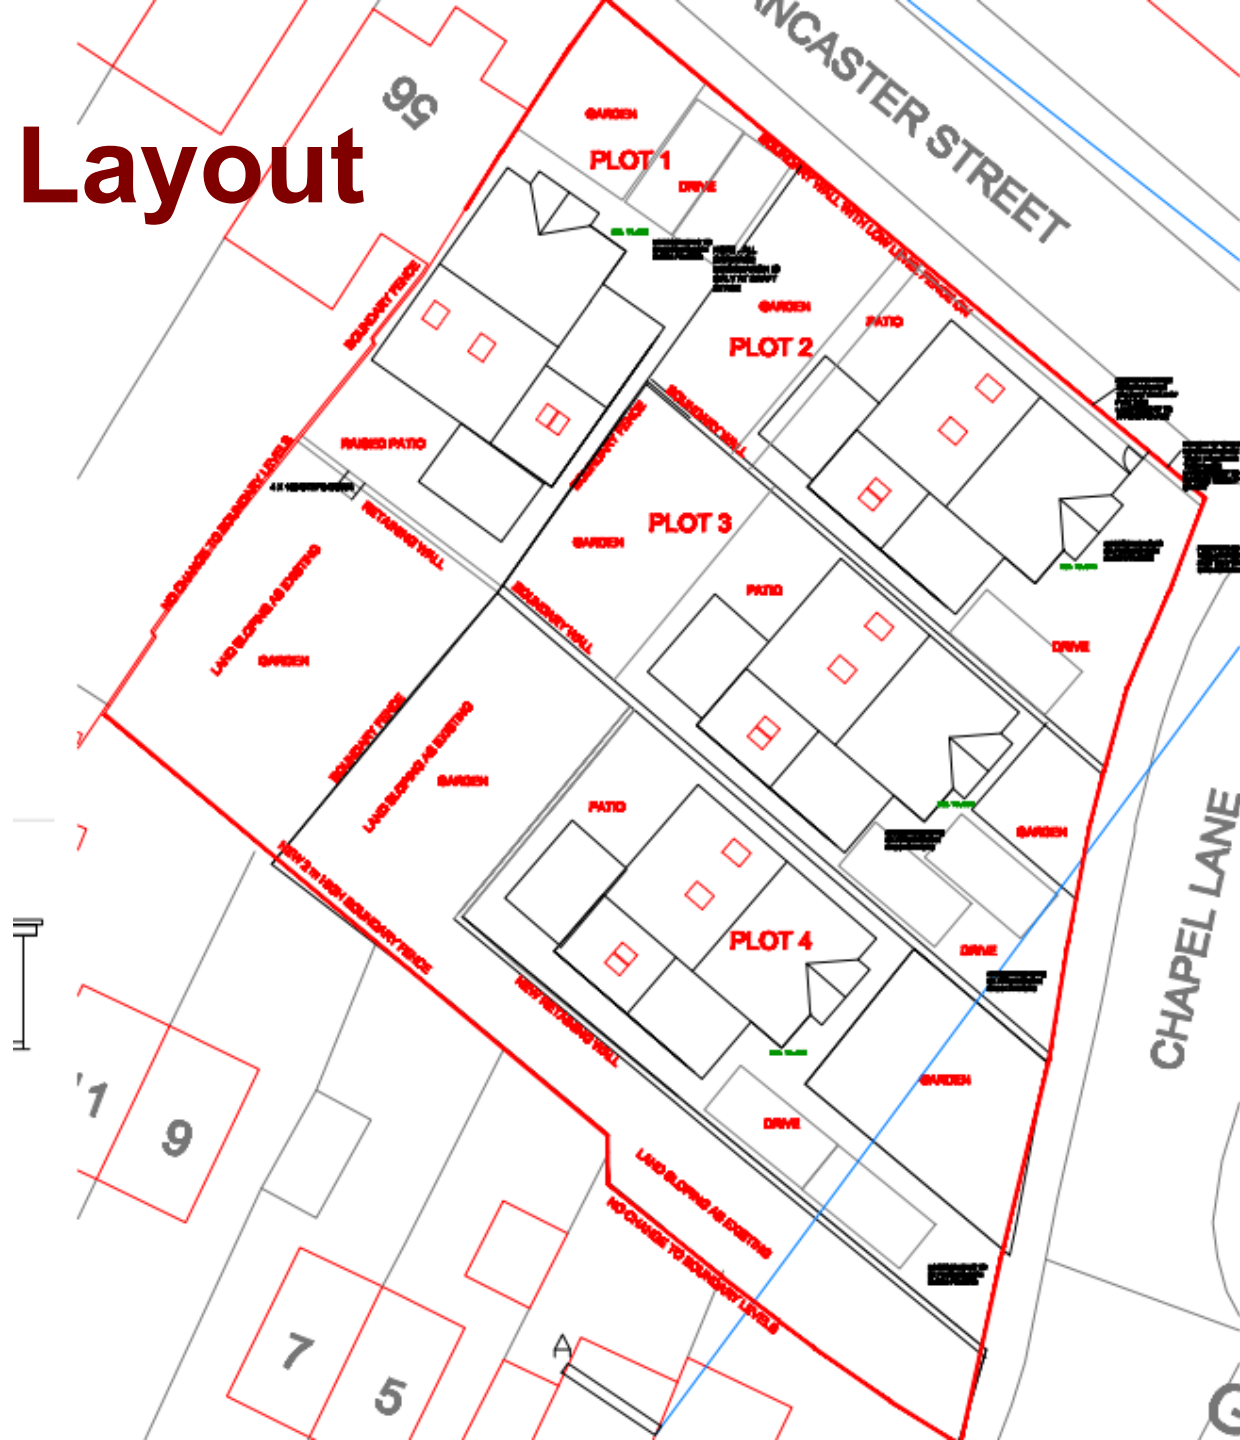

# Elevations (1)

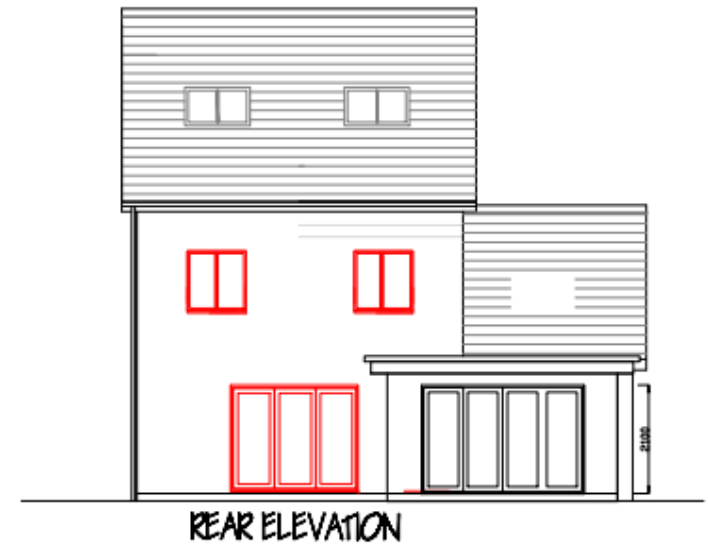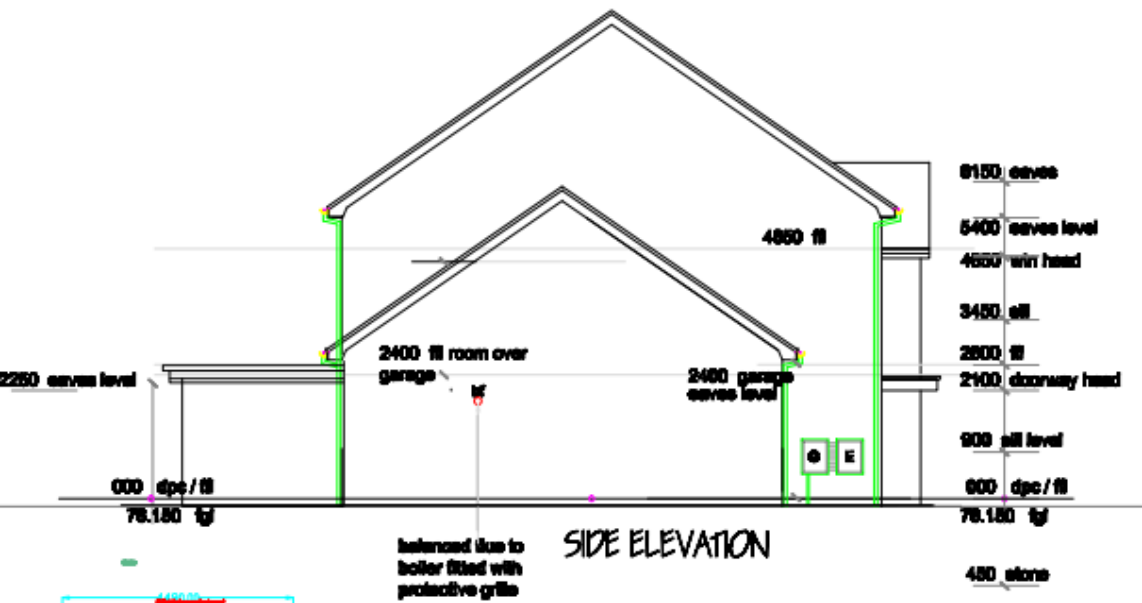

# Elevations (2)




FRONT ELEVATION




SIDE ELEVATION

# Floorplans (1)

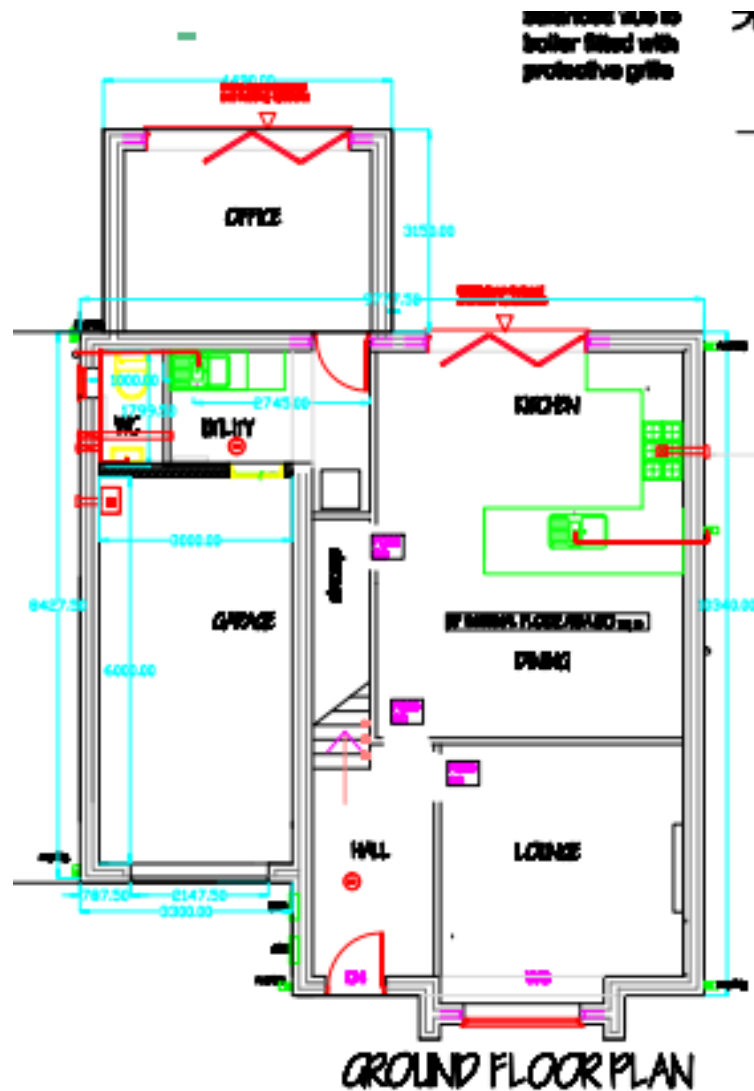




# Floorplans (2)

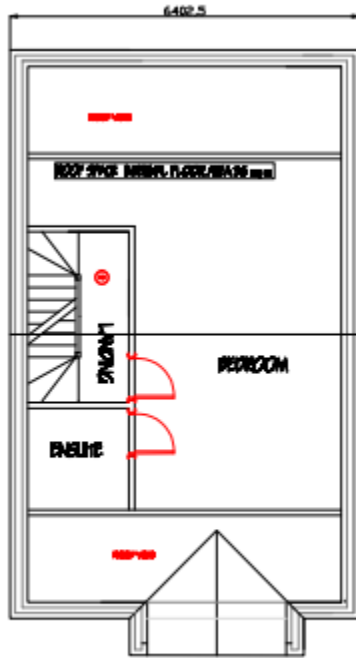

ROOF SPACE FLOOR PLAN


15.00

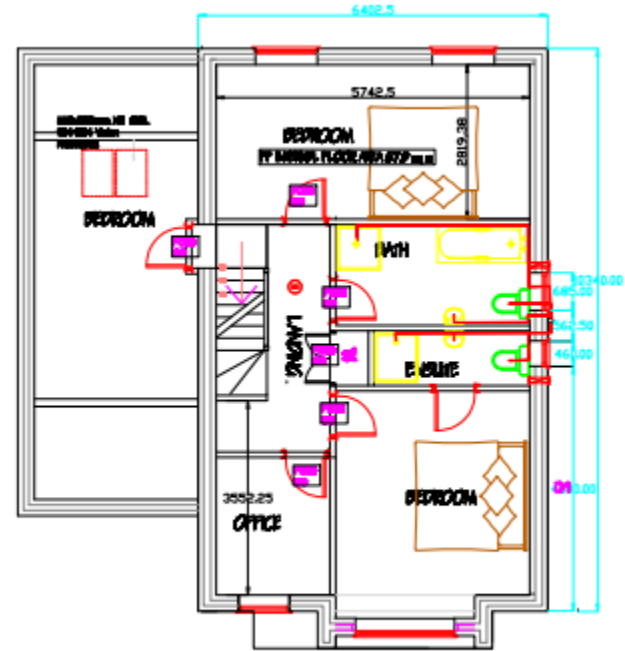

FIRST FLOOR PLAN

15.00

# Site Sections

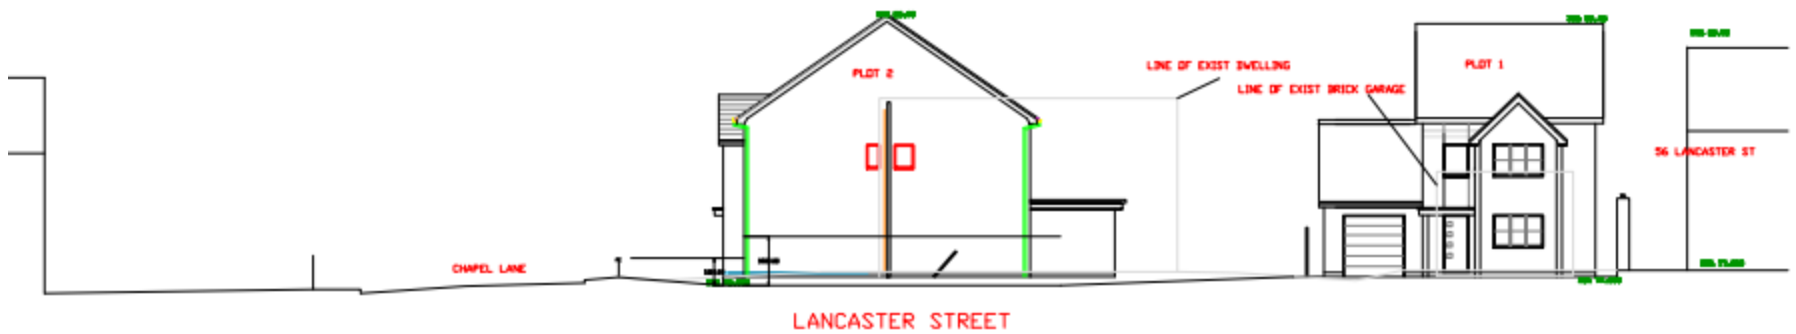

SECTION B-B

SECTION AA



SECTION BB

DATUM 70.000m

# CGI

